



REAR ELEVATION



FRONT ELEVATION

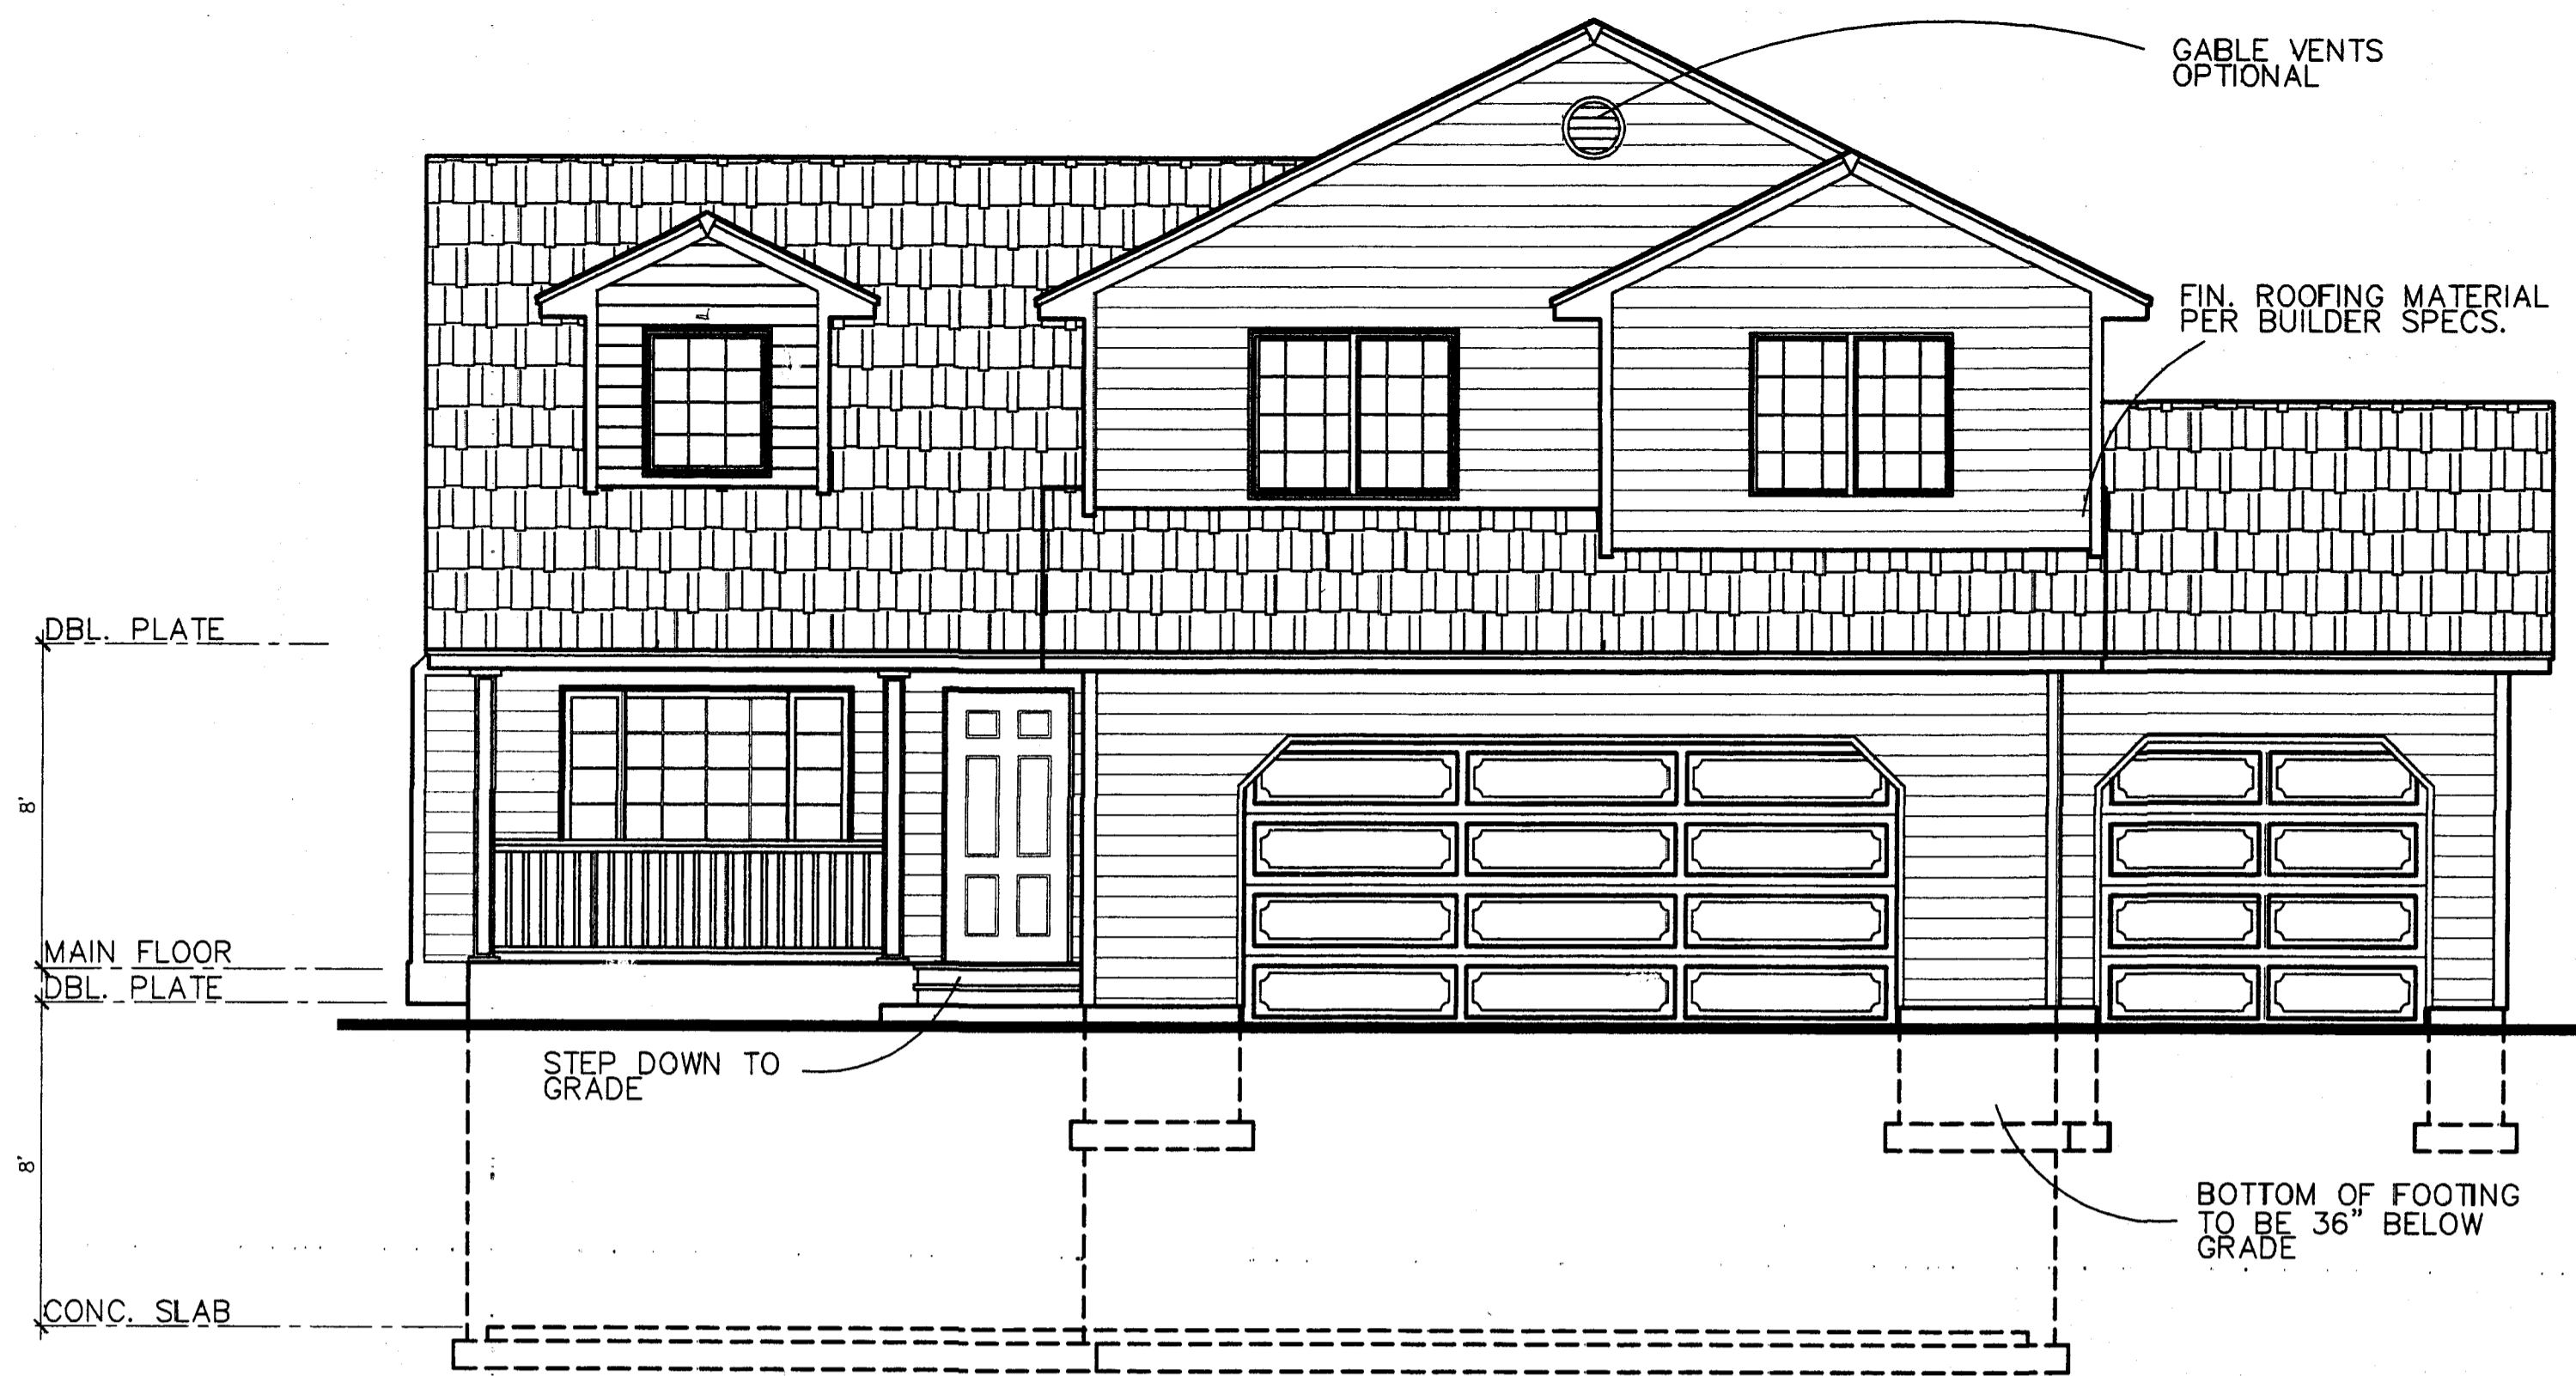

SIDE ELEVATION

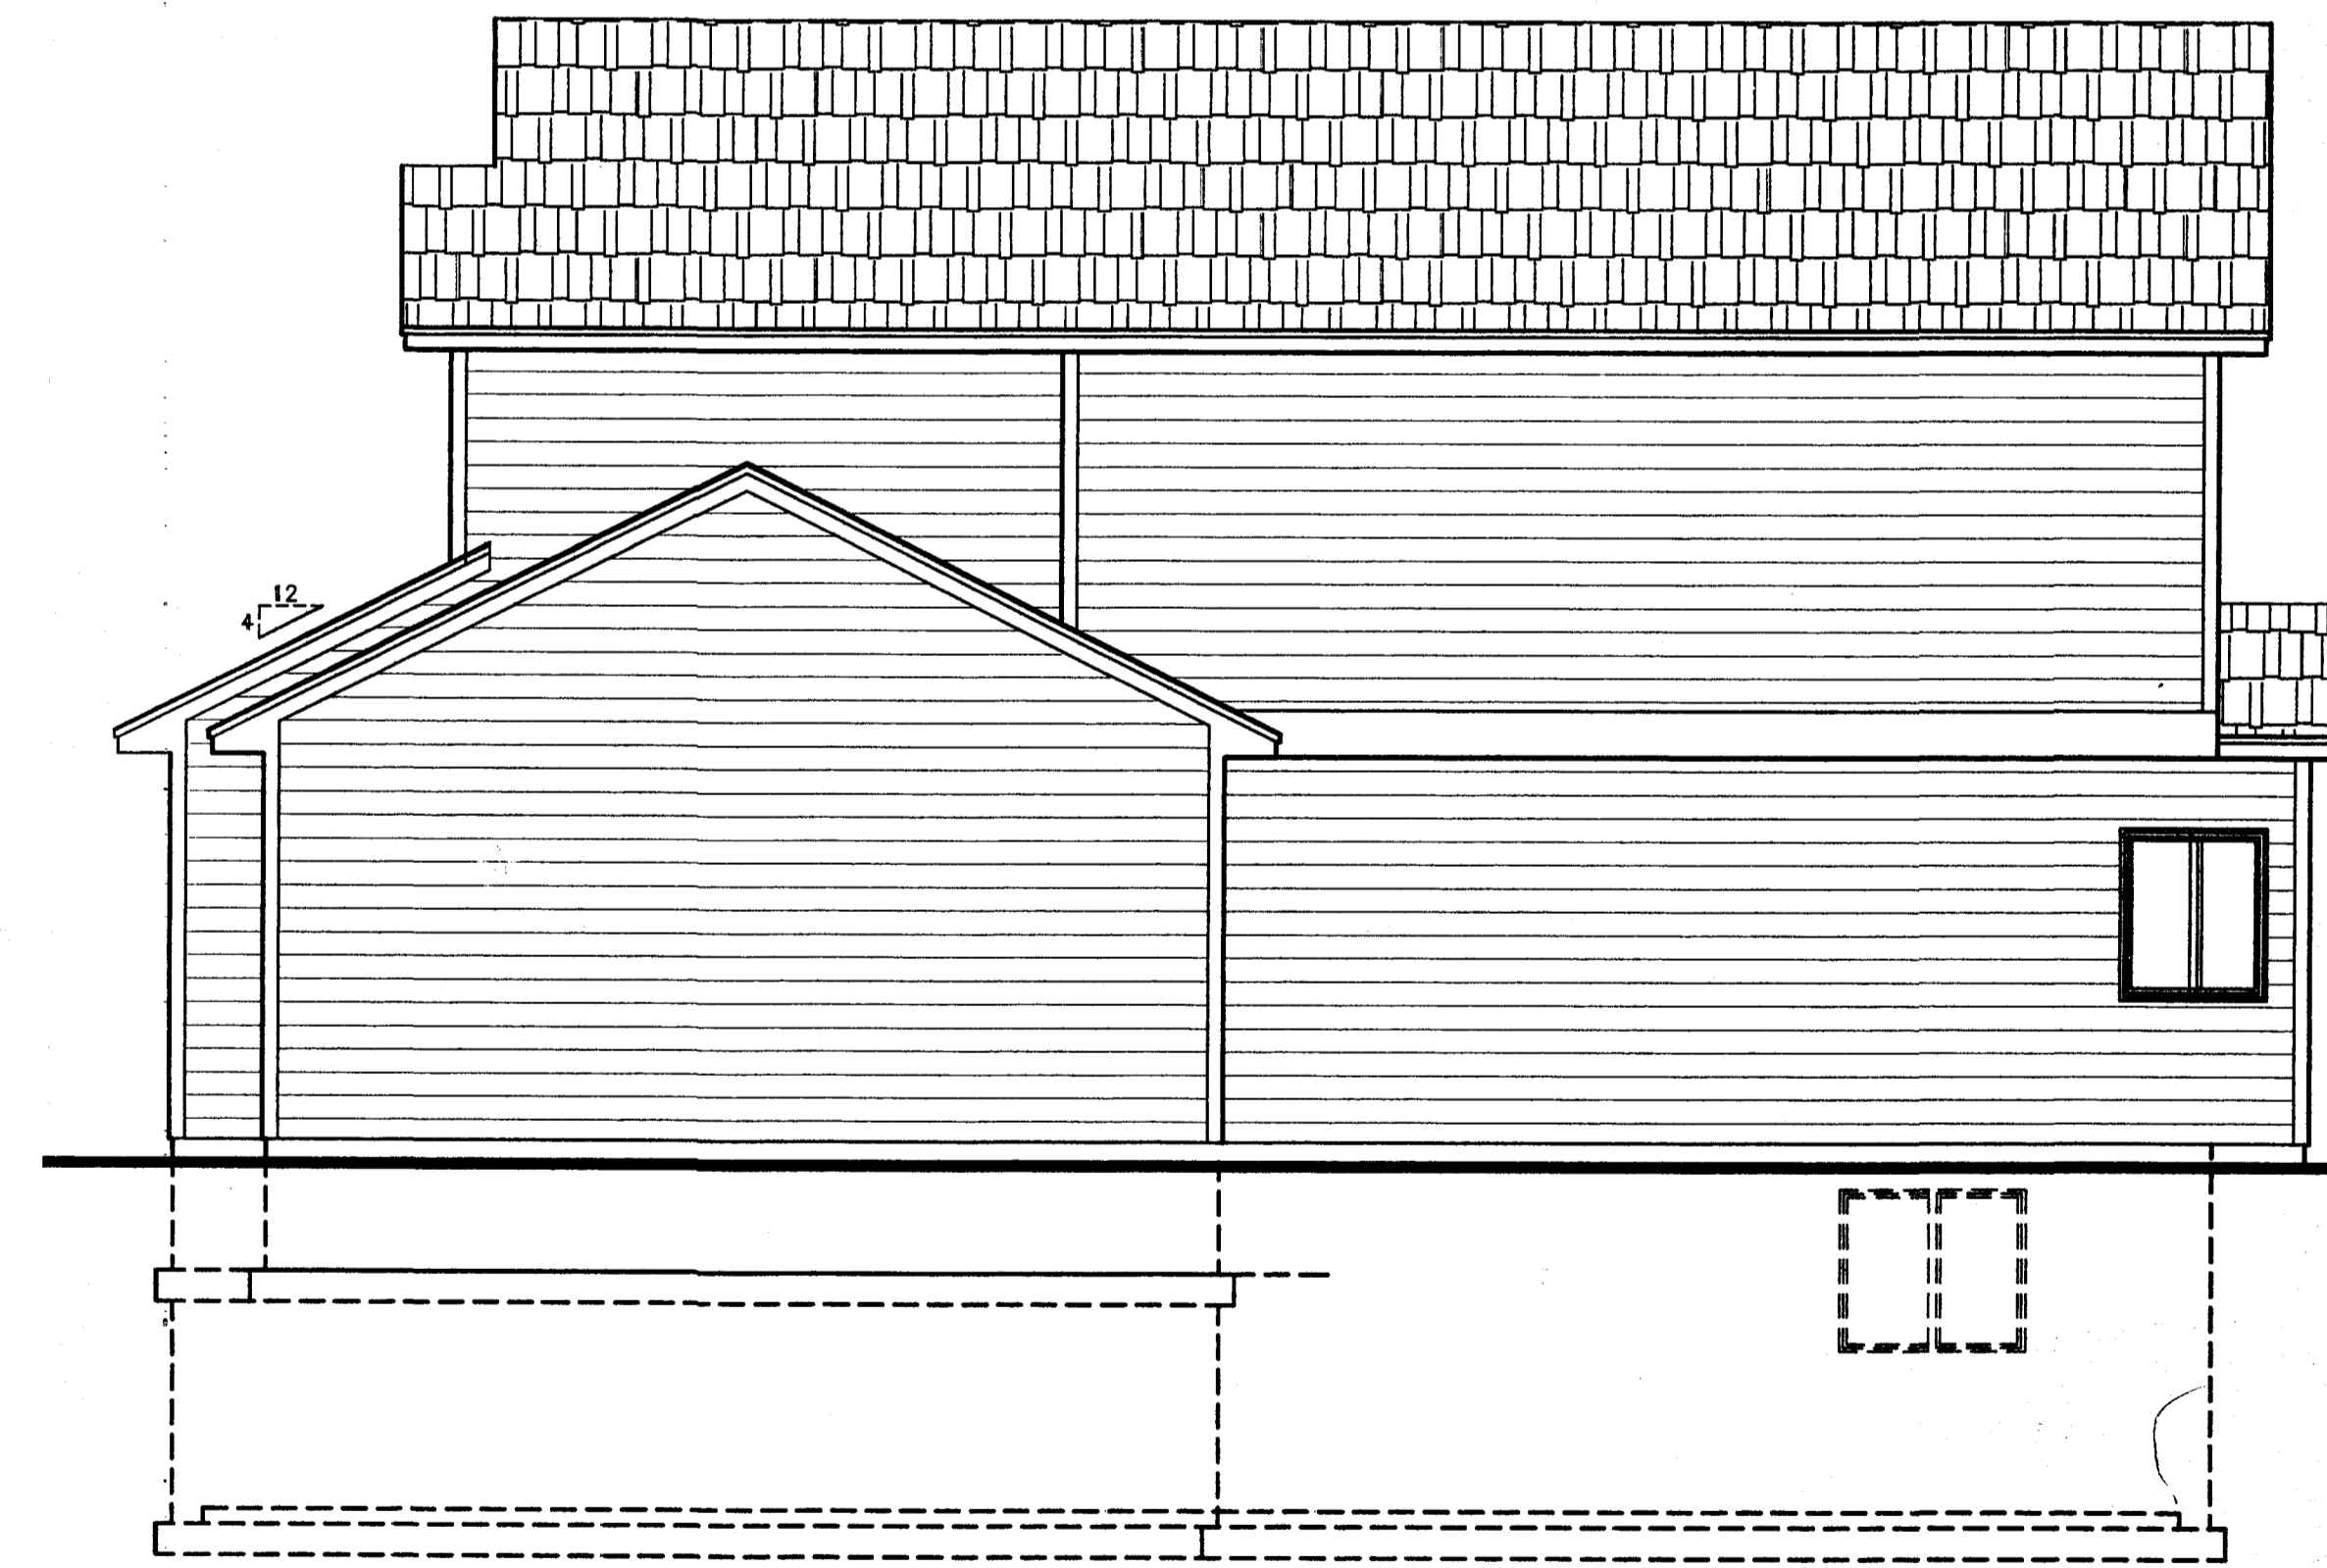

SIDE ELEVATION

Received: 7/6/07 *RLT*
 Address:
 B
 M
 P

THIS DOCUMENT IS THE PROPERTY OF MARKHAM HOMES, INC. AND IS TO BE USED ONLY FOR THE SPECIFIC PROJECT IDENTIFIED HEREIN. IT IS NOT TO BE REPRODUCED, COPIED, OR TRANSMITTED IN ANY FORM OR BY ANY MEANS, WITHOUT THE WRITTEN PERMISSION OF MARKHAM HOMES, INC. SUBJECT TO PENALTIES.
 LIBERTY LAKE
 WA 99019
 (509) 827-2816
 FAX: (509) 827-2816



OWNER:
 CGH. LLC.
 910 GOLDEN HILLS DR.
 CHENEY

MODEL: JEFFERSON-3 CAR
 SHEET DESCRIPTION: ELEVATION

REVISIONS	DATE
" "	
REVISED BY:	

DRAWN BY: ISV
 SCALE: 1/4"=1'
 PROJECT:
 DATE: 07-05-07
 SHEET NO. A1.0