


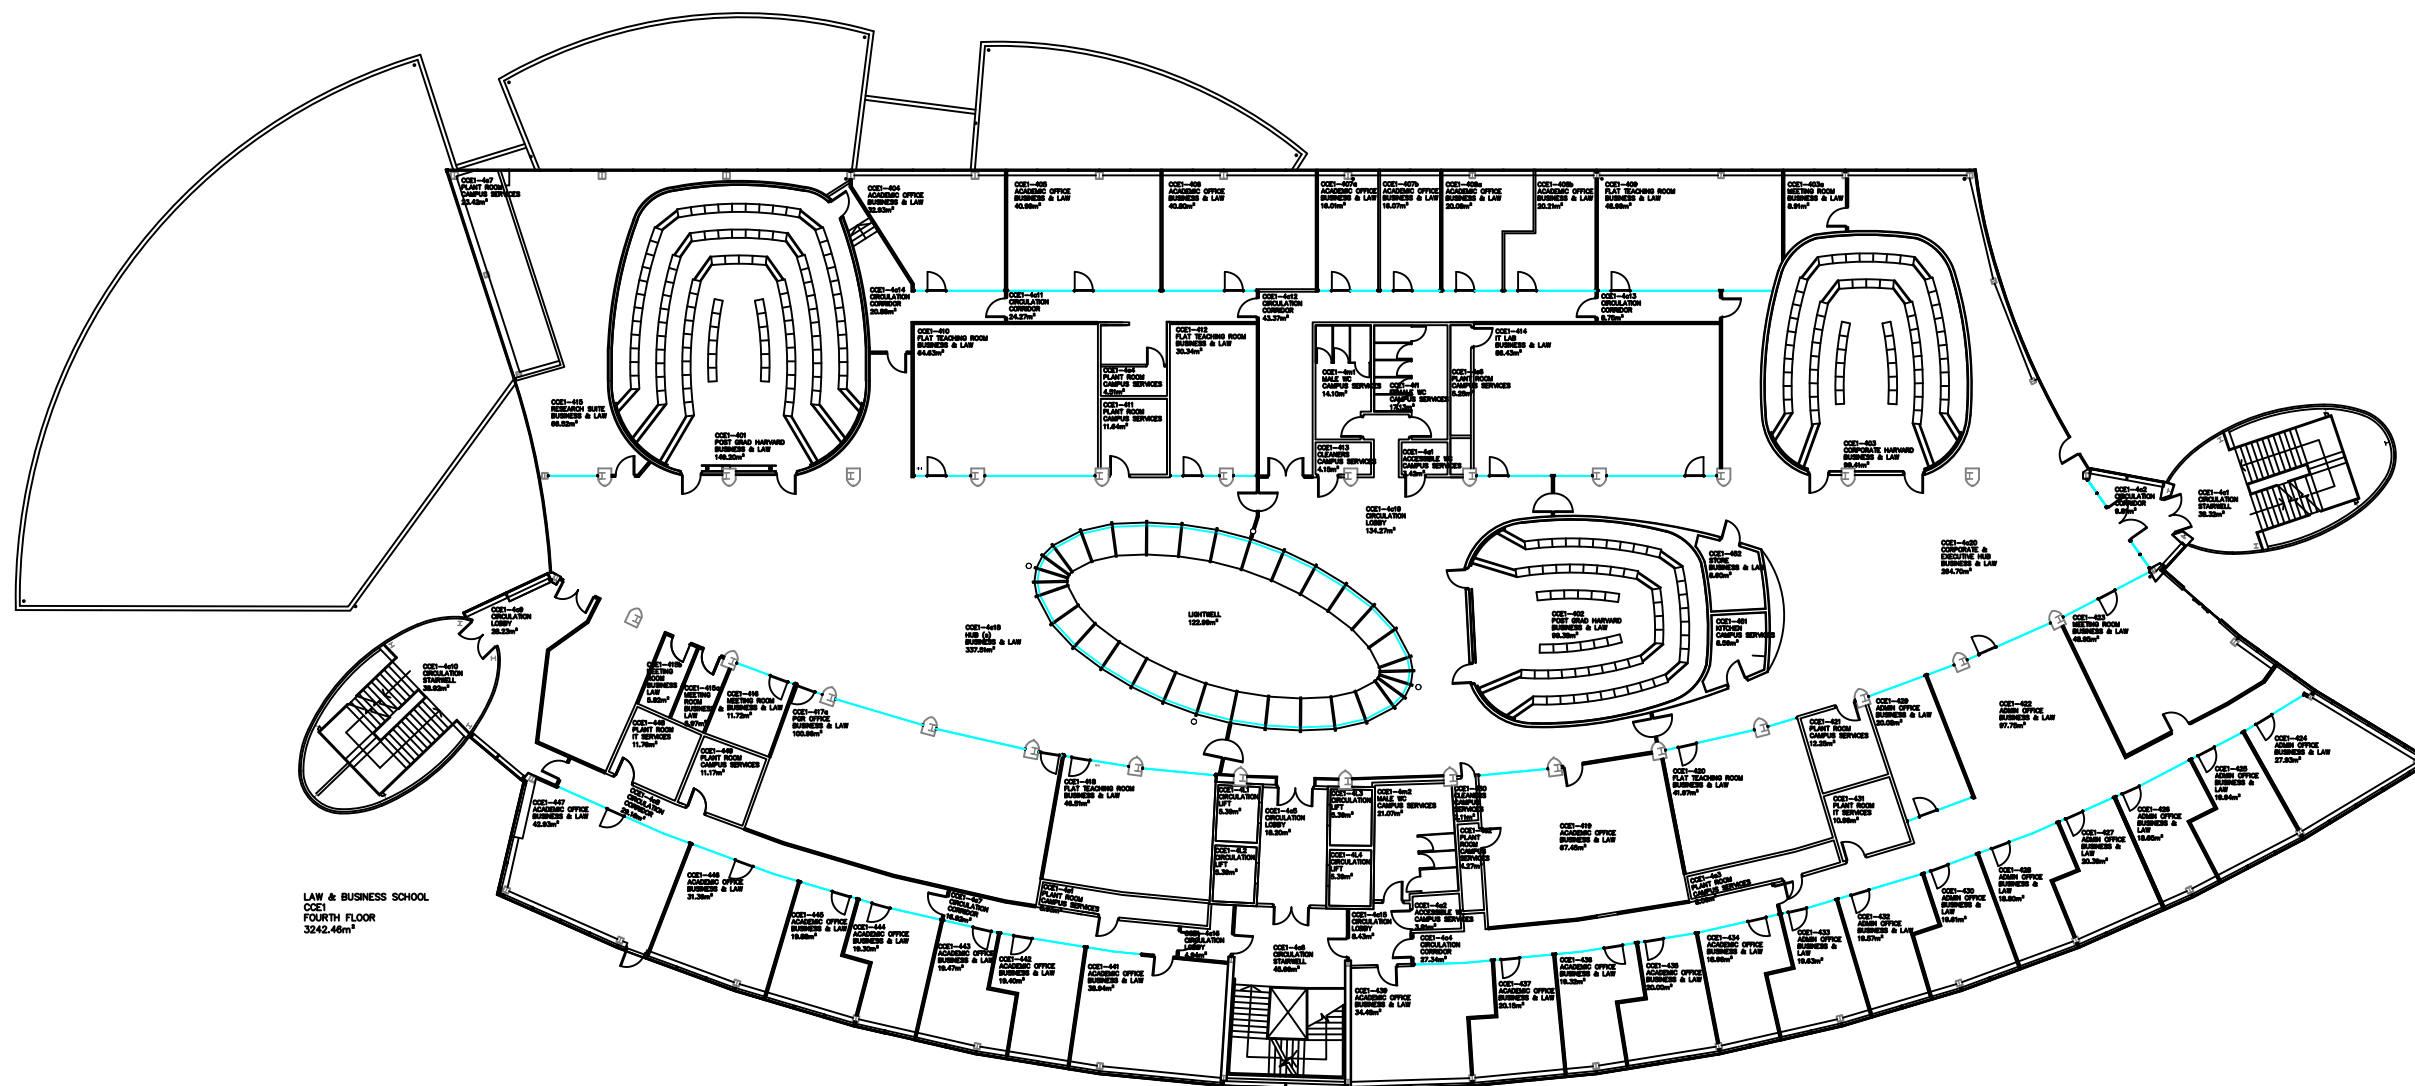

LAW & BUSINESS SCHOOL
CCE1
FOURTH FLOOR
3242.46m²

DATE	DESCRIPTION	REV
		-
		-



**Northumbria
University**
NEWCASTLE

Campus Services
Pandora Building
Camden Street
Newcastle upon Tyne
NE1 8ST

Campus: CITY CENTRE
Building: CITY CAMPUS EAST 1 (CCE1)
Title: FACULTY OF BUSINESS & LAW
BUILDING
FOURTH FLOOR LEVEL

Scale:	Date: JUNE 2021
NTS	Drawn:
	Issued:

Project No:

Drawing No: **Rev:**