


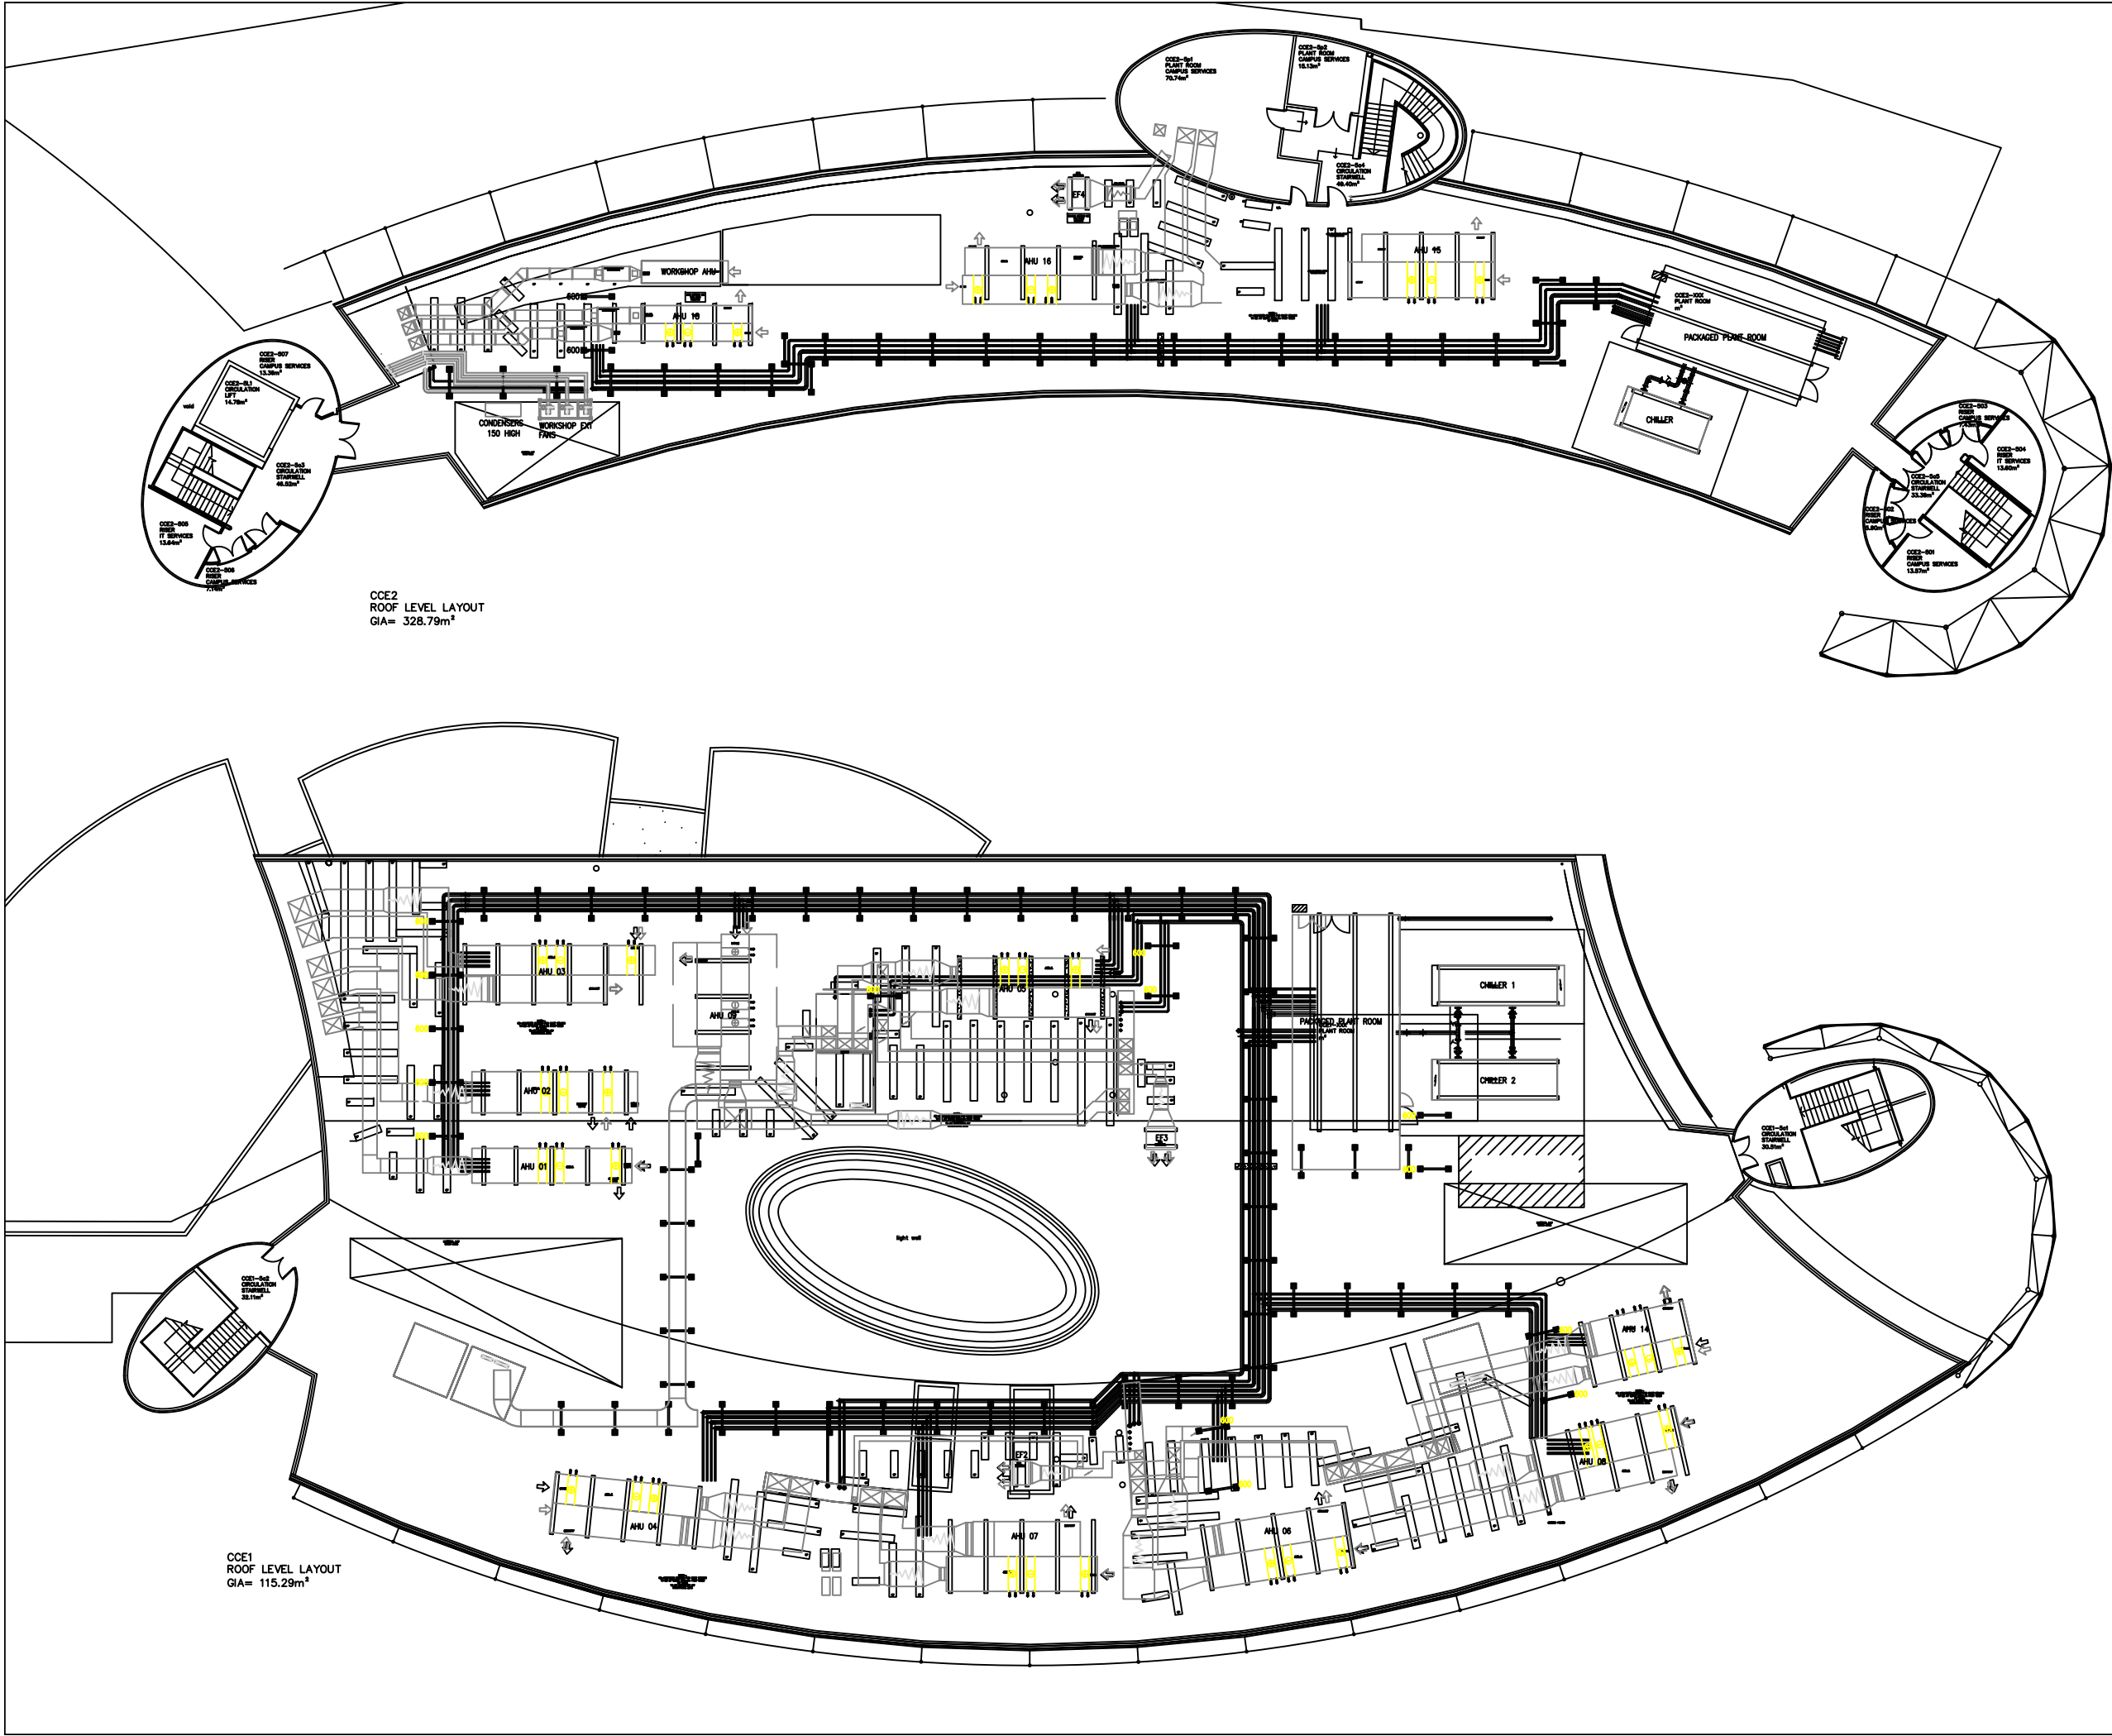

DATE	DESCRIPTION	REV
23.03.18	Fire Damper Tags Added	—
Northumbria University NEWCASTLE		
Campus Services Pandora Building Camden Street Newcastle upon Tyne NE1 8ST		
<u>Campus:</u> CITY CENTRE <u>Building:</u> CITY CAMPUS EAST 1 & 2 <u>Title:</u> ROOF LAYOUT		
<u>Scale:</u> NTS	Date: MAR 2018	
	Drawn:	
	Issued:	
<u>Project No:</u>		
<u>Drawing No:</u>		<u>Rev:</u>