
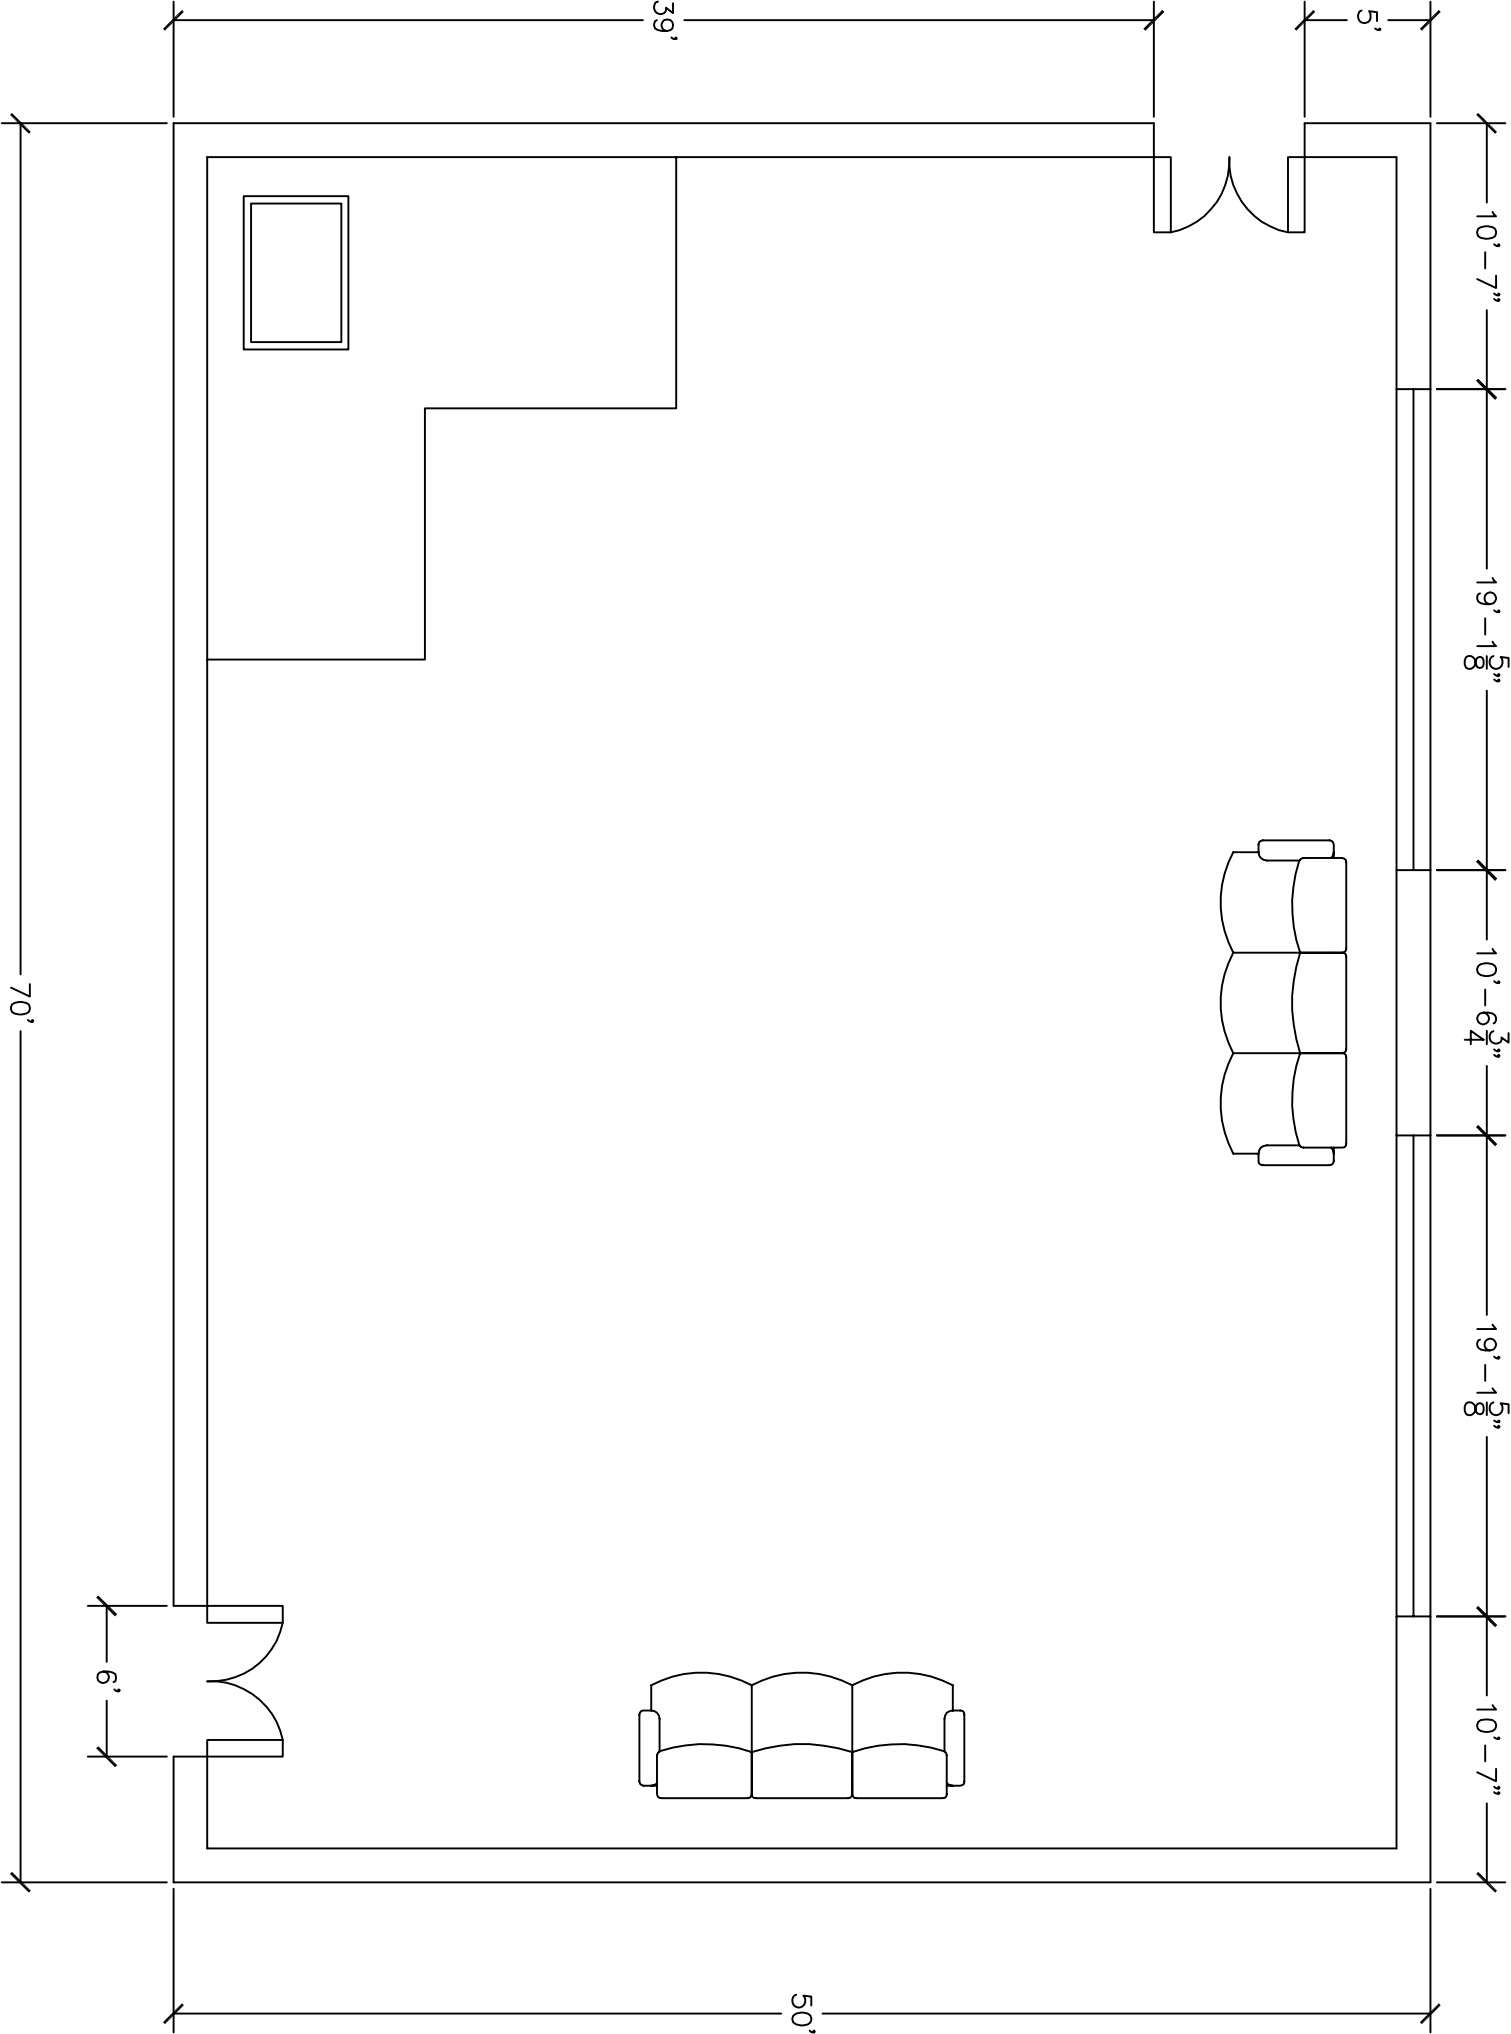
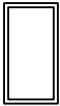


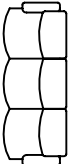

Store Name..... Store #..... Store Location..... Completion date..... Job telephone.....		Store..... Planner..... City..... State..... Address..... Telephone.....	
Legend		Job #.....	Date.....
		Sheet.....	
	Existing building wall		
	Window		
	Drawered table		
 	Fixture		
	Doors		