


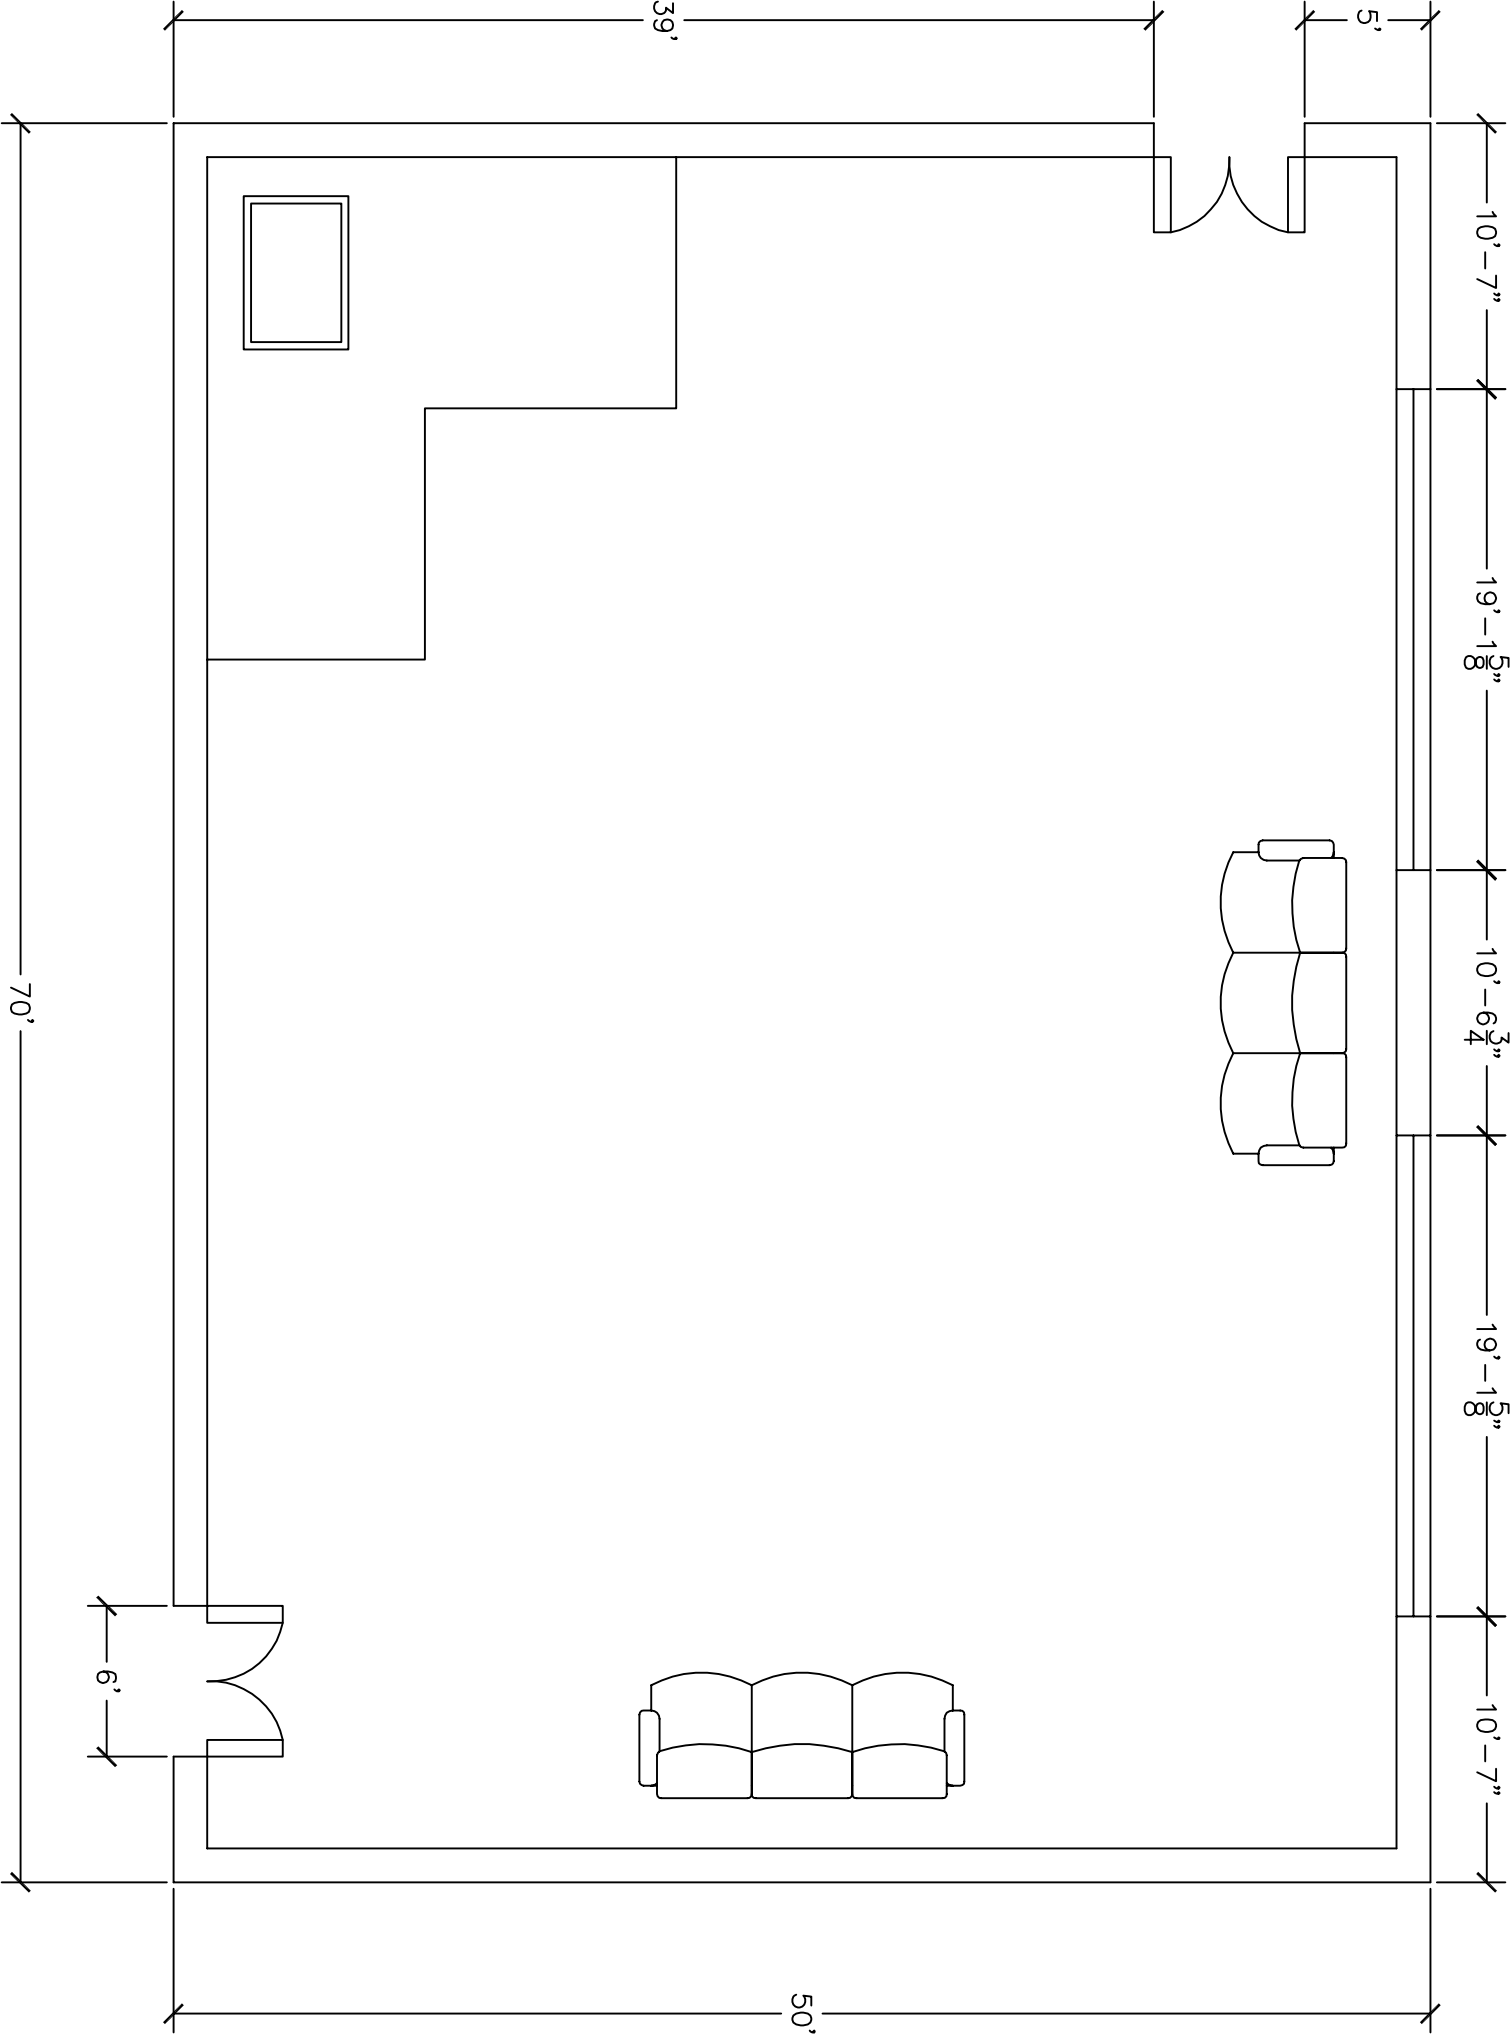

Store Name.....		Store.....	
Store #.....		Planner.....	
Store Location.....		City.....	
Completion date.....		State.....	
Job telephone.....		Address.....	
		Telephone.....	

Legend		Job #.....	Date.....
		Sheet.....	
		Existing building wall	
		Window	
		Drawered table	
		Fixture	
		Doors	