


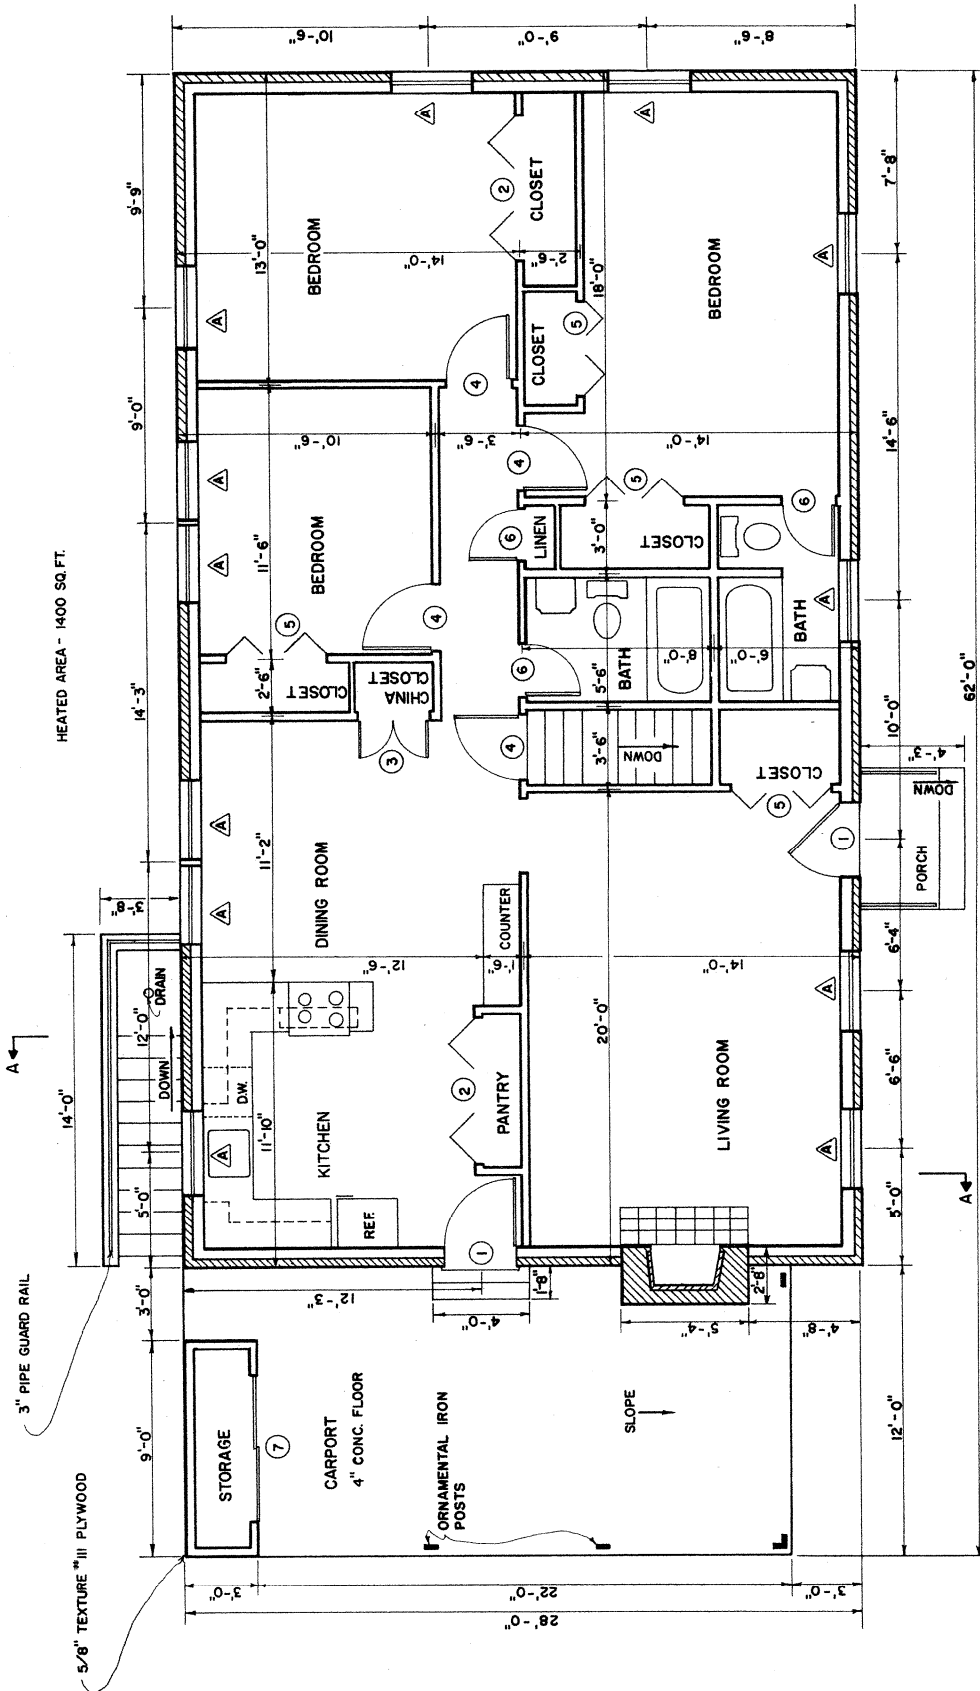

FLOOR PLAN SCALE 1/4" = 1'-0"


CONSTRUCTION CHECK LIST

- CHECK LOCAL BUILDING CODE AND LOAN COMPANY CRITERIA. PURCHASED TRUSSES SHOULD MEET LOCAL SNOW LOAD CRITERIA.
- ADEQUATELY NAIL AND ANCHOR JOINTS.
- SEATH CORNERS WITH 1/2" PLYWOOD OR HIGH DENSITY FIBERBOARD OR USE DIAGONAL BRACING.
- USE EXTERIOR GLUED PLYWOOD WHEREVER IT MAY BE WETTED DURING OR AFTER CONSTRUCTION.
- PRESSURE TREAT ALL WOOD WITH GROUND CONTACT AND PROVIDE OTHER NEEDED TERMITE CONTROL.
- R VALUES DEPEND ON LOCAL CLIMATE AND FUEL COSTS.
- PROVIDE 1 SQ FT OF ATTIC VENT OPENINGS FOR EACH 150 SQ FT OF CEILING.
- WEATHERIZE ALL OPENINGS AND JOINTS.
- DOUBLE JOISTS UNDER TUBS AND OTHER HEAVY LOADS.


WINDOW SCHEDULE			
MARK	SIZE	DESCRIPTION	NO. REQ'D
A	3'-4" x 4'-0"	DOUBLE HUNG INSULATED GLASS	12
B	2'-1" x 1'-6 1/8"	BASEMENT INSULATED GLASS	7

DOOR SCHEDULE		
MARK	SIZE	TYPE
1	3'-0" x 6'-0"	EXTERIOR DOOR
2	3'-0" x 6'-0"	FOLDING DOOR
3	3'-0" x 6'-0"	GLASS PANELED DOOR
4	2'-3" x 6'-8"	INTERIOR FIBER PANEL
5	4'-0" x 6'-8"	FOLDING DOOR
6	2'-2" x 6'-8"	INTERIOR FIBER PANEL
7	3'-0" x 6'-8"	SLIDING DOOR



3 BEDROOM HOUSE

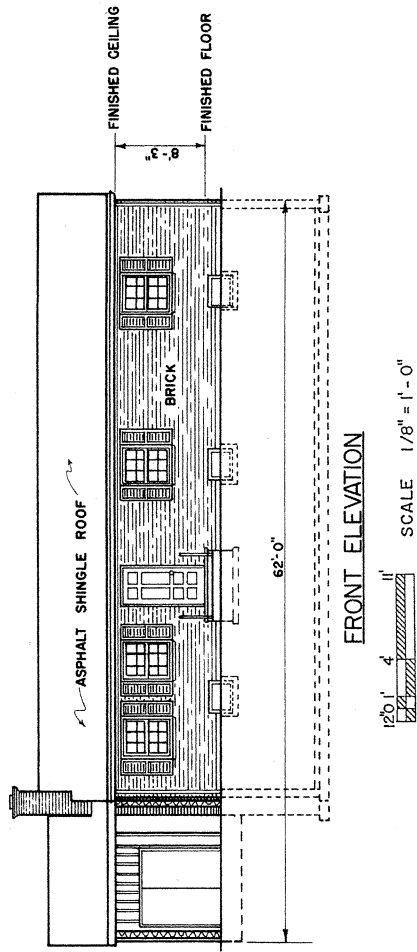


FRONT ELEVATION

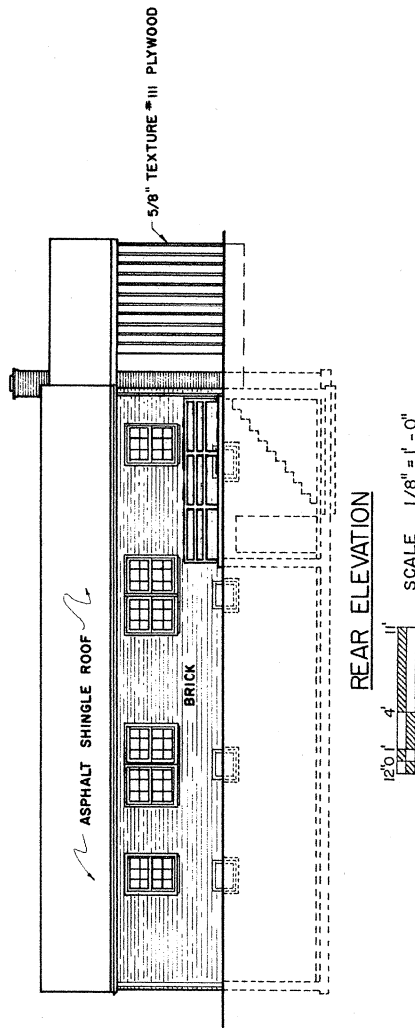

REAR ELEVATION

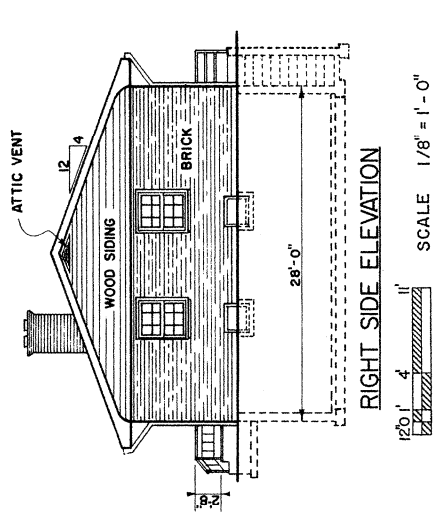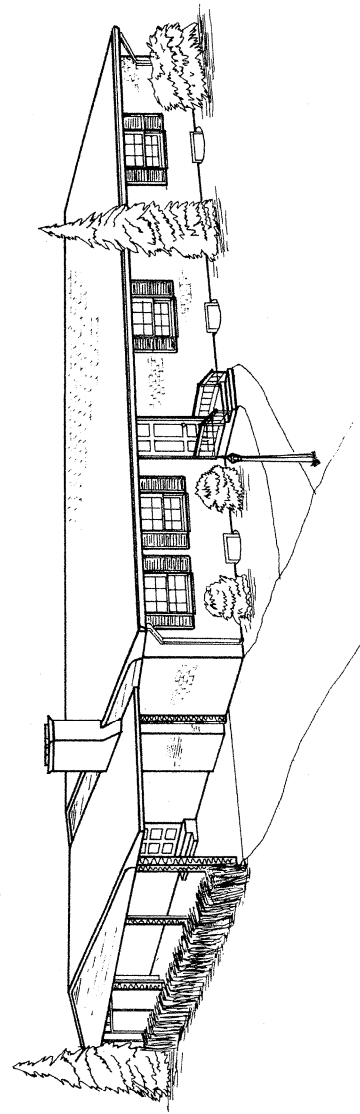

RIGHT SIDE ELEVATION

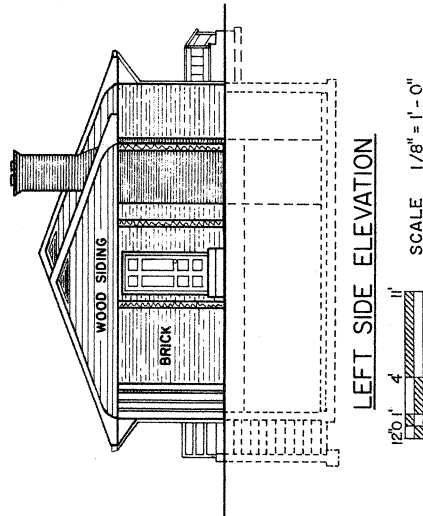

LEFT SIDE ELEVATION

