


(Barton Native American Gallery)

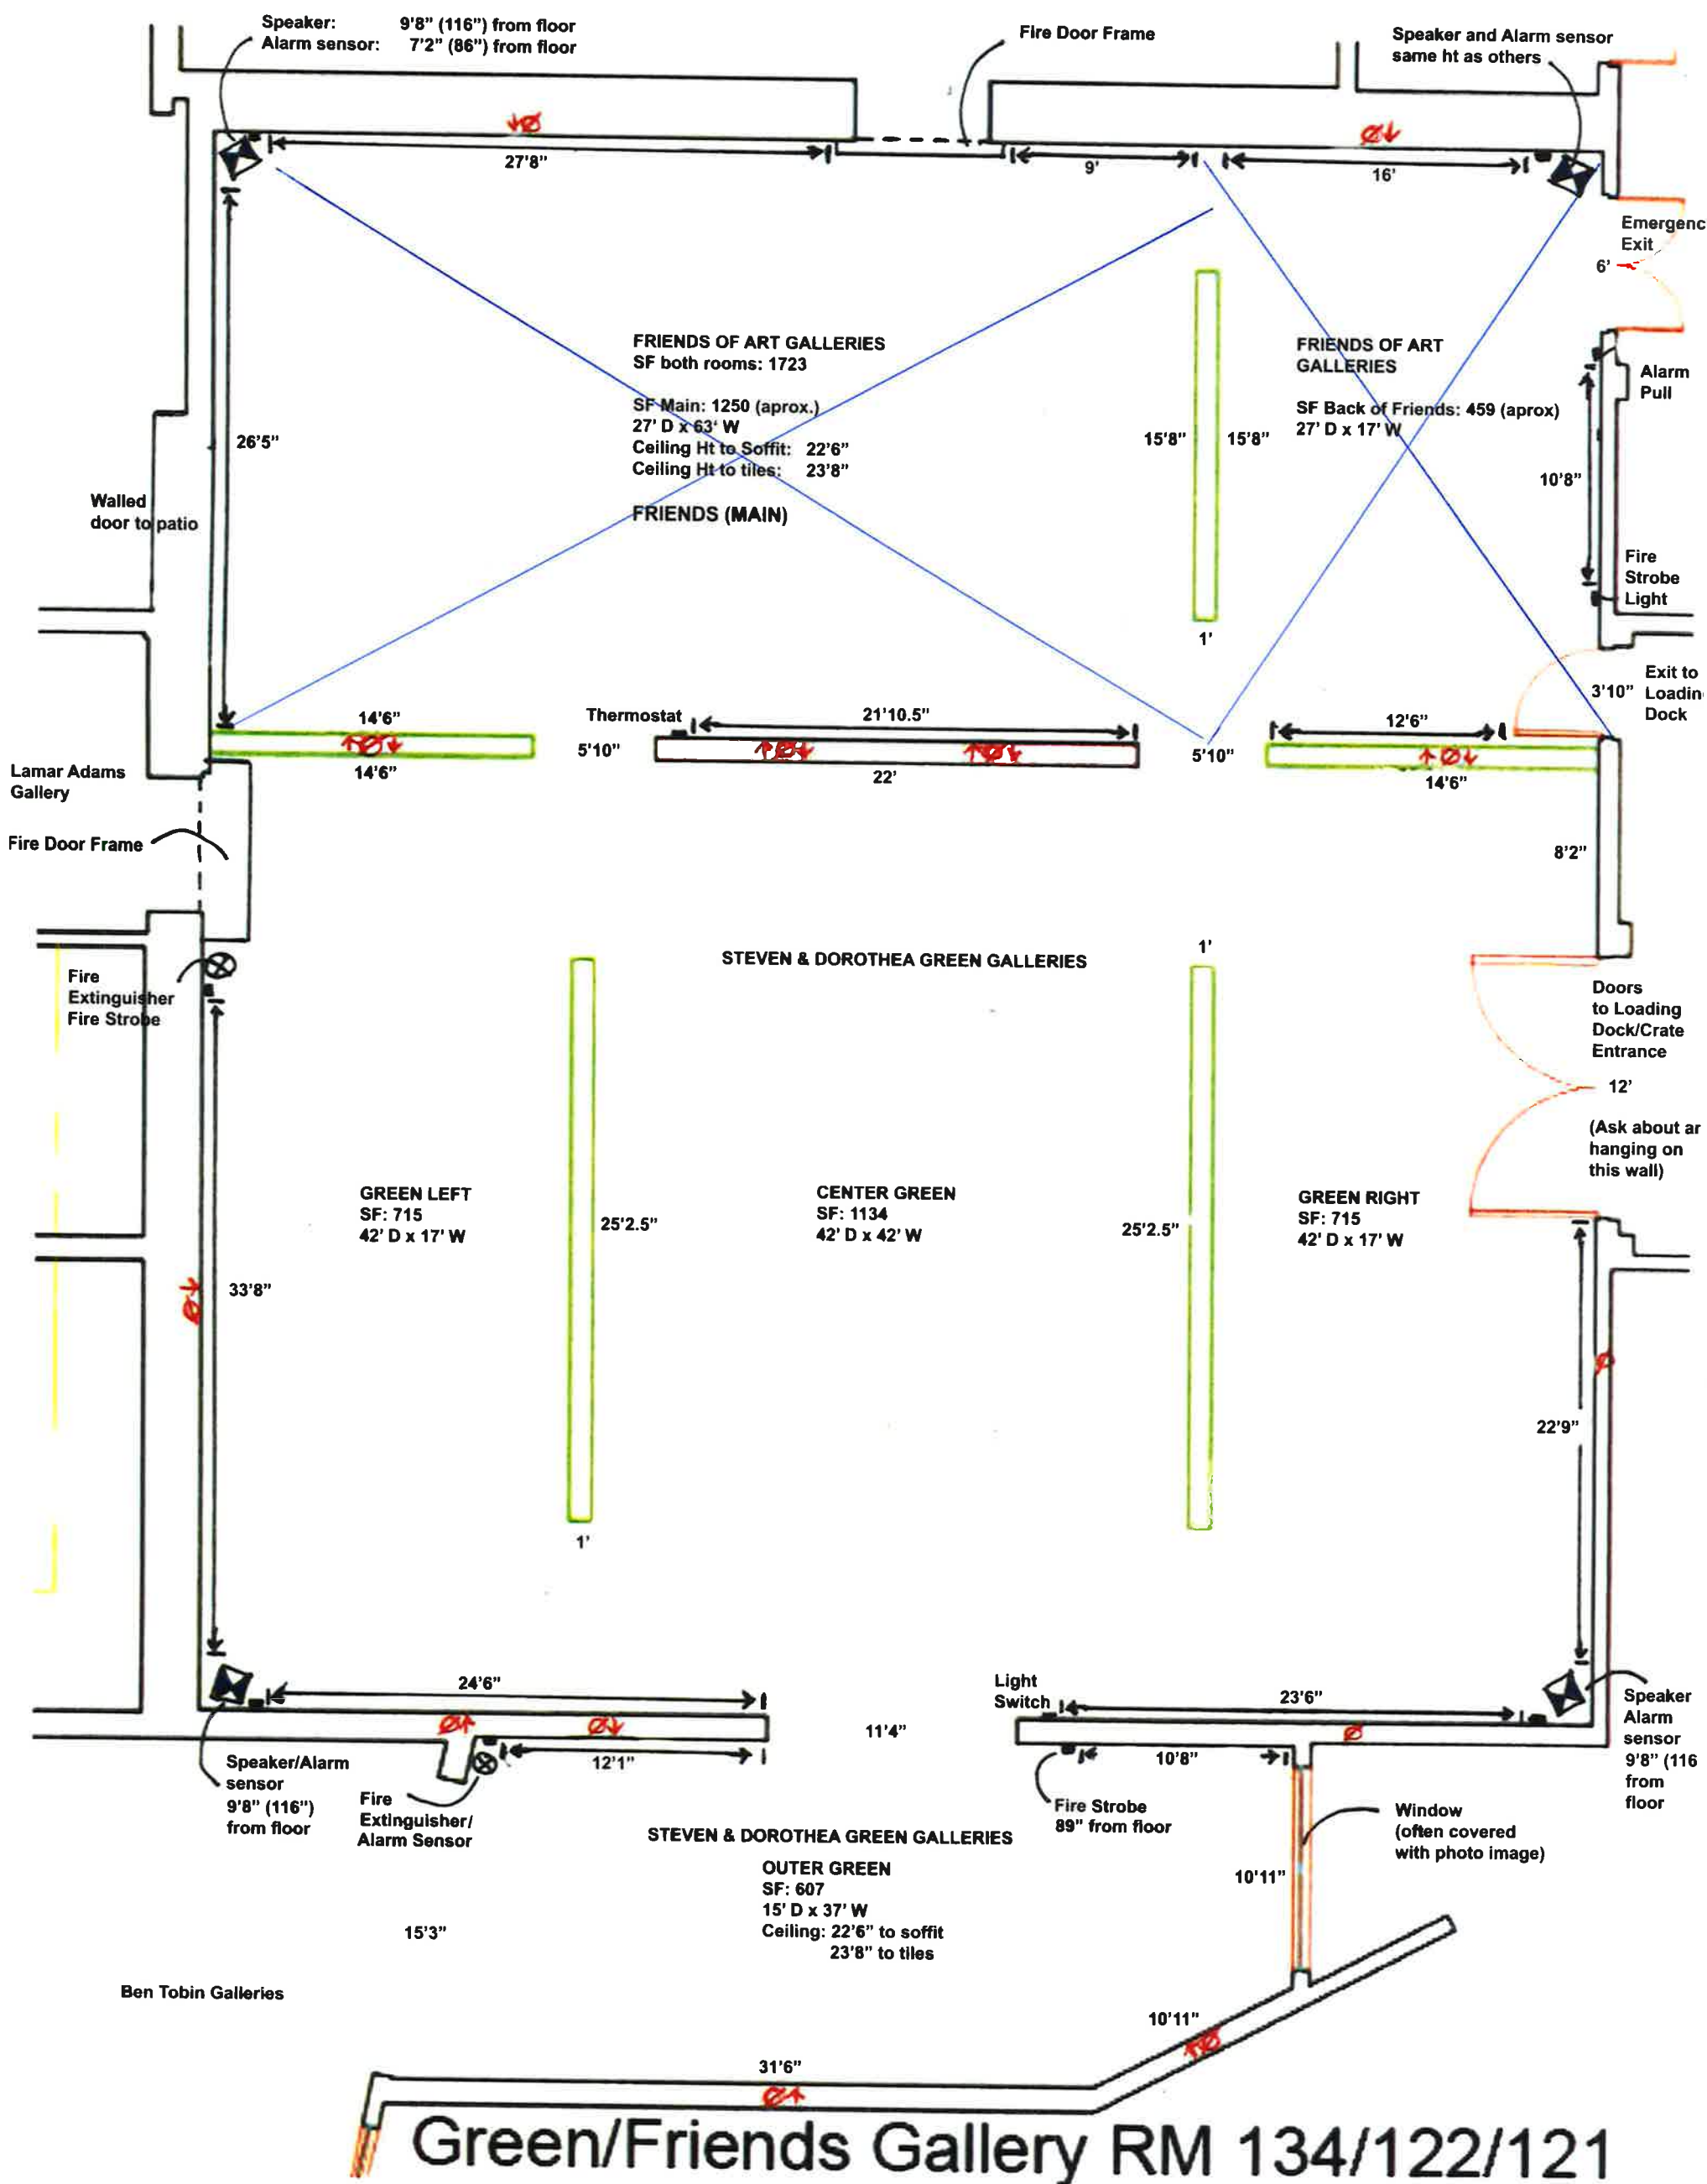

Electrical Outlets (one side of wall)
Electrical Outlets (both sides of wall)

Baseboard Height: 8.5"
Freestanding Walls: 12' High/1' wide
Perimeter wall paint line: 12'
Ceiling: plastered perimeter soffit in Friends and Green galleries together, with acoustic tiles on inner section.

Floor: Wood with white tile border

Construction: 3/4" drywall over 3/4" plywood from 4' from floor to 8' from floor, concrete block behind.