




Rayan Makki

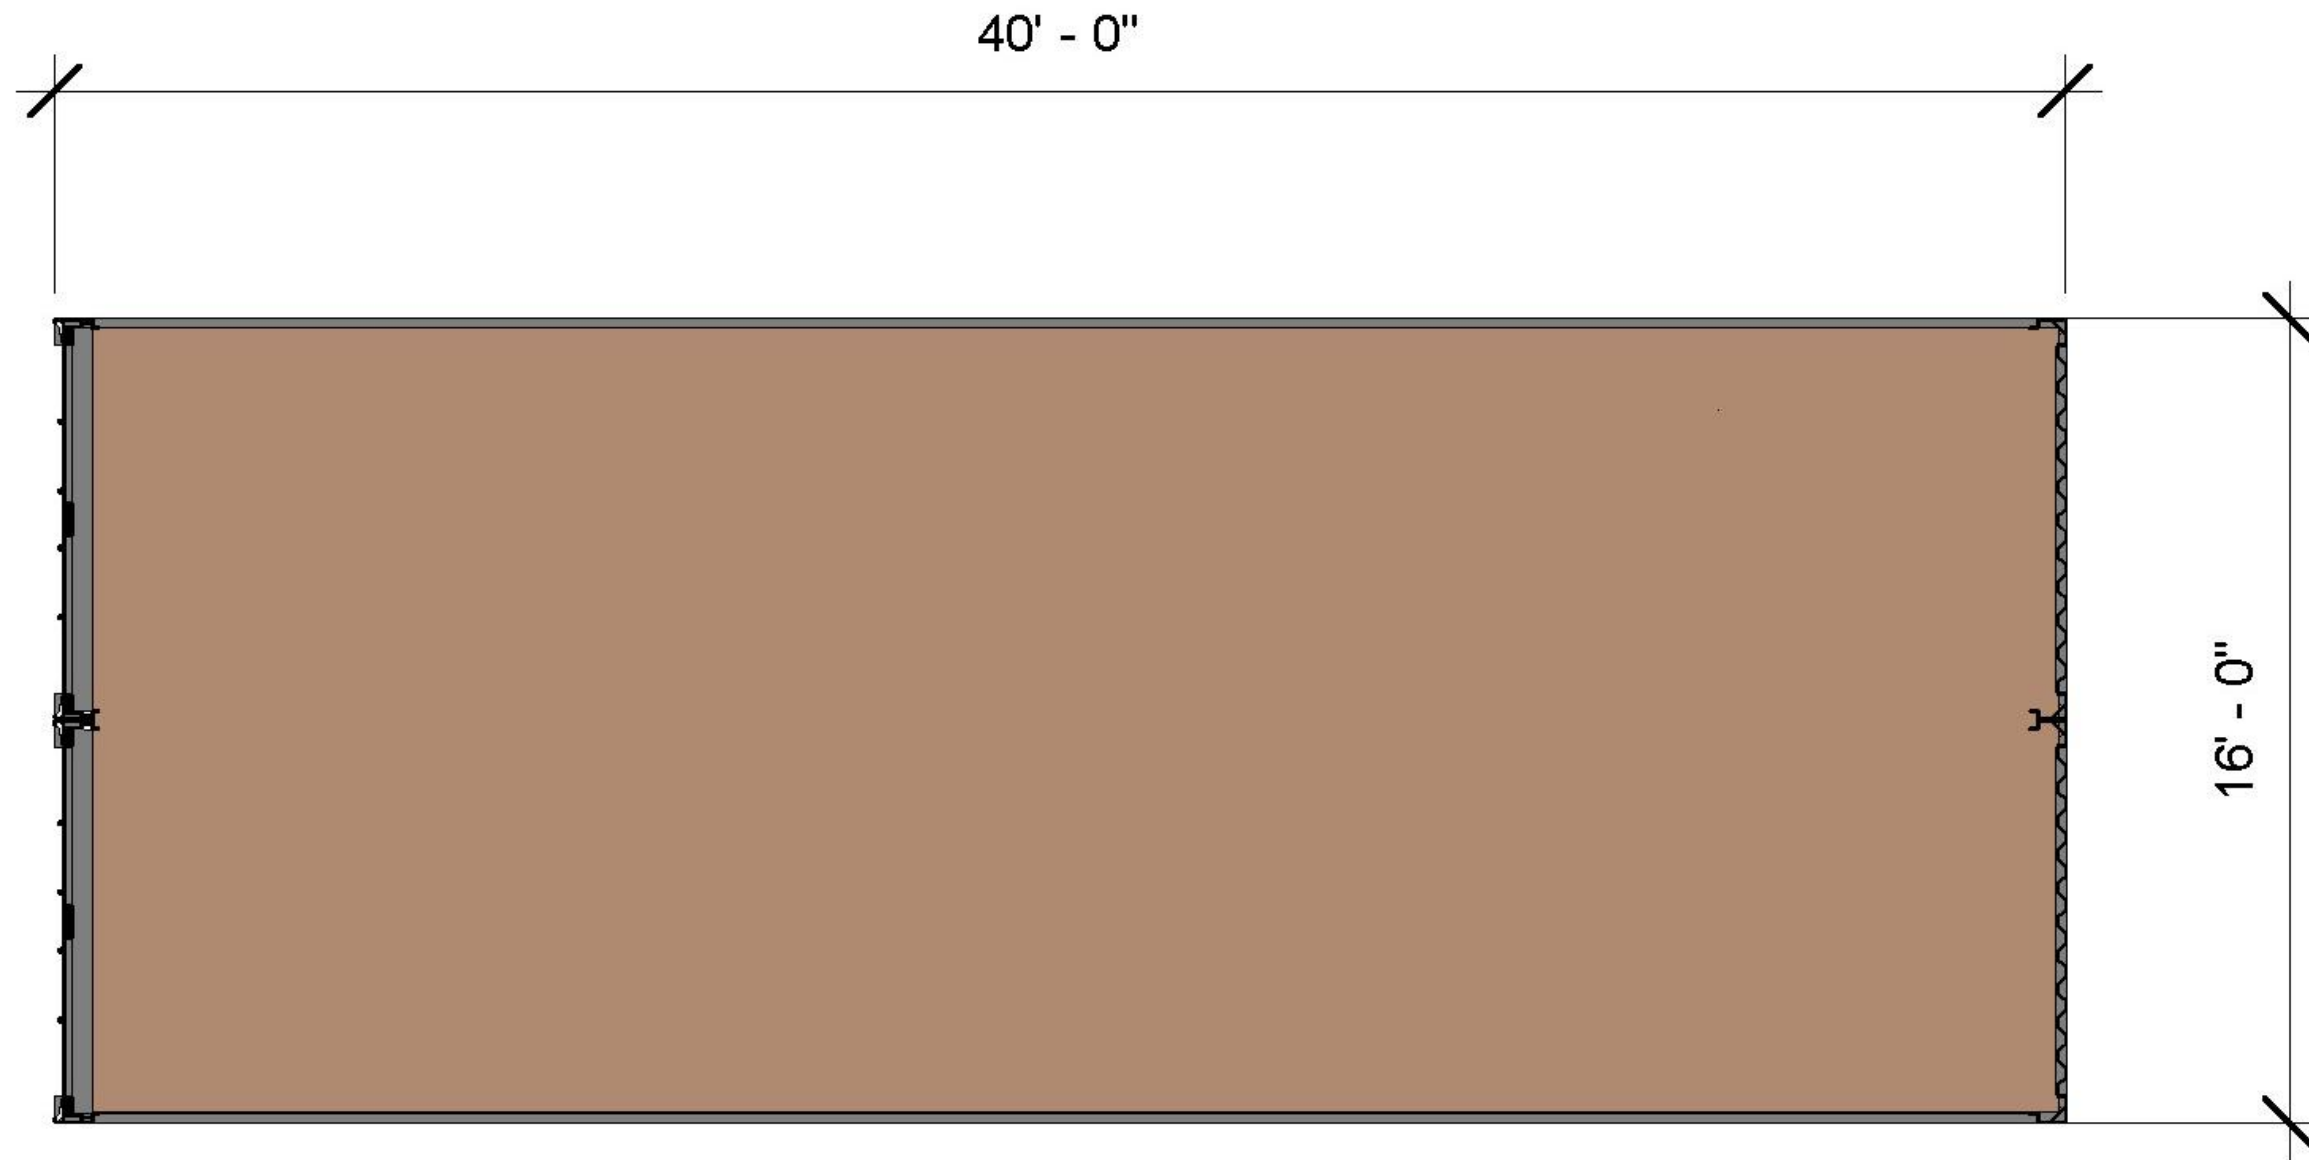

EXERCISE 4 - Residential


Building Shell – showing the integration of the intermodal units

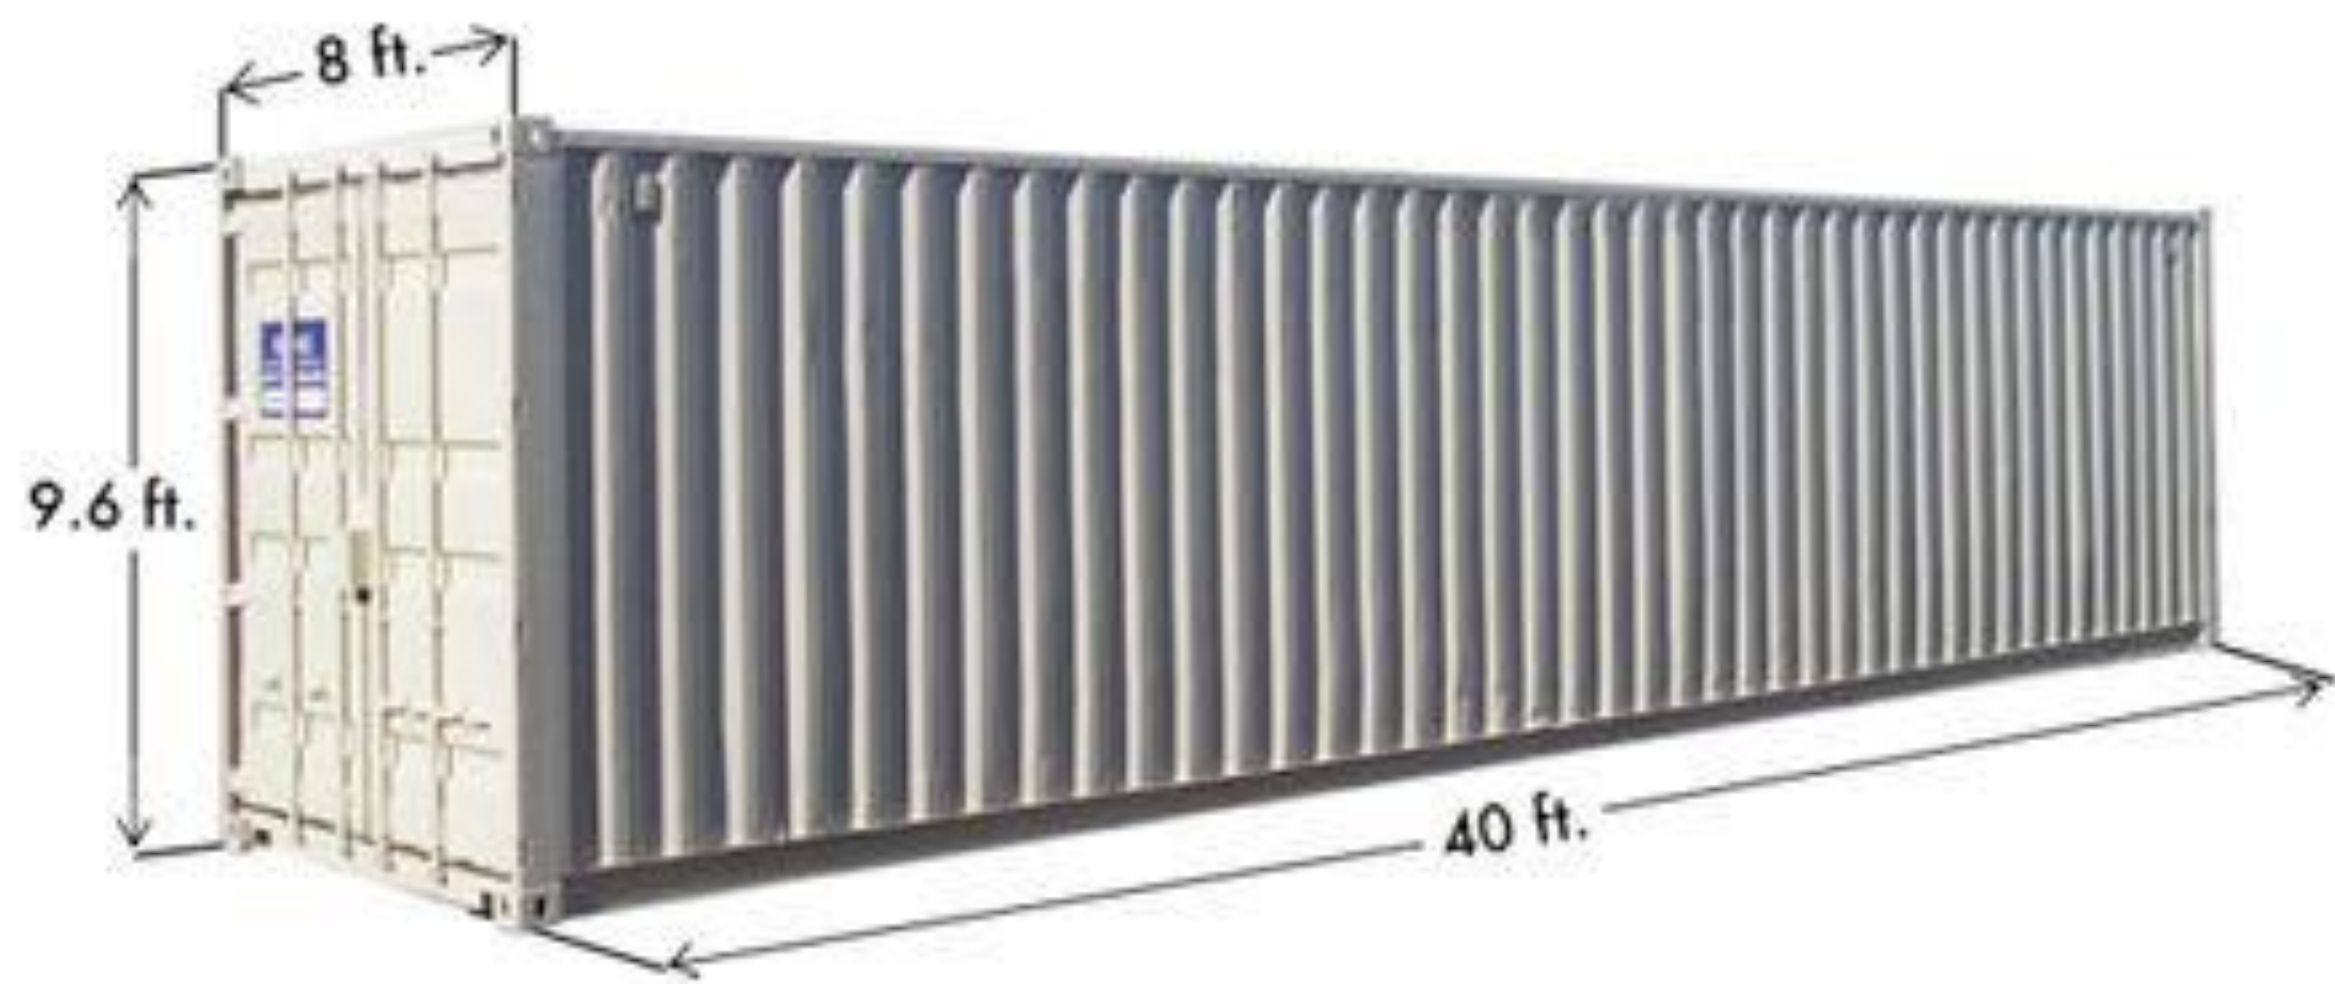

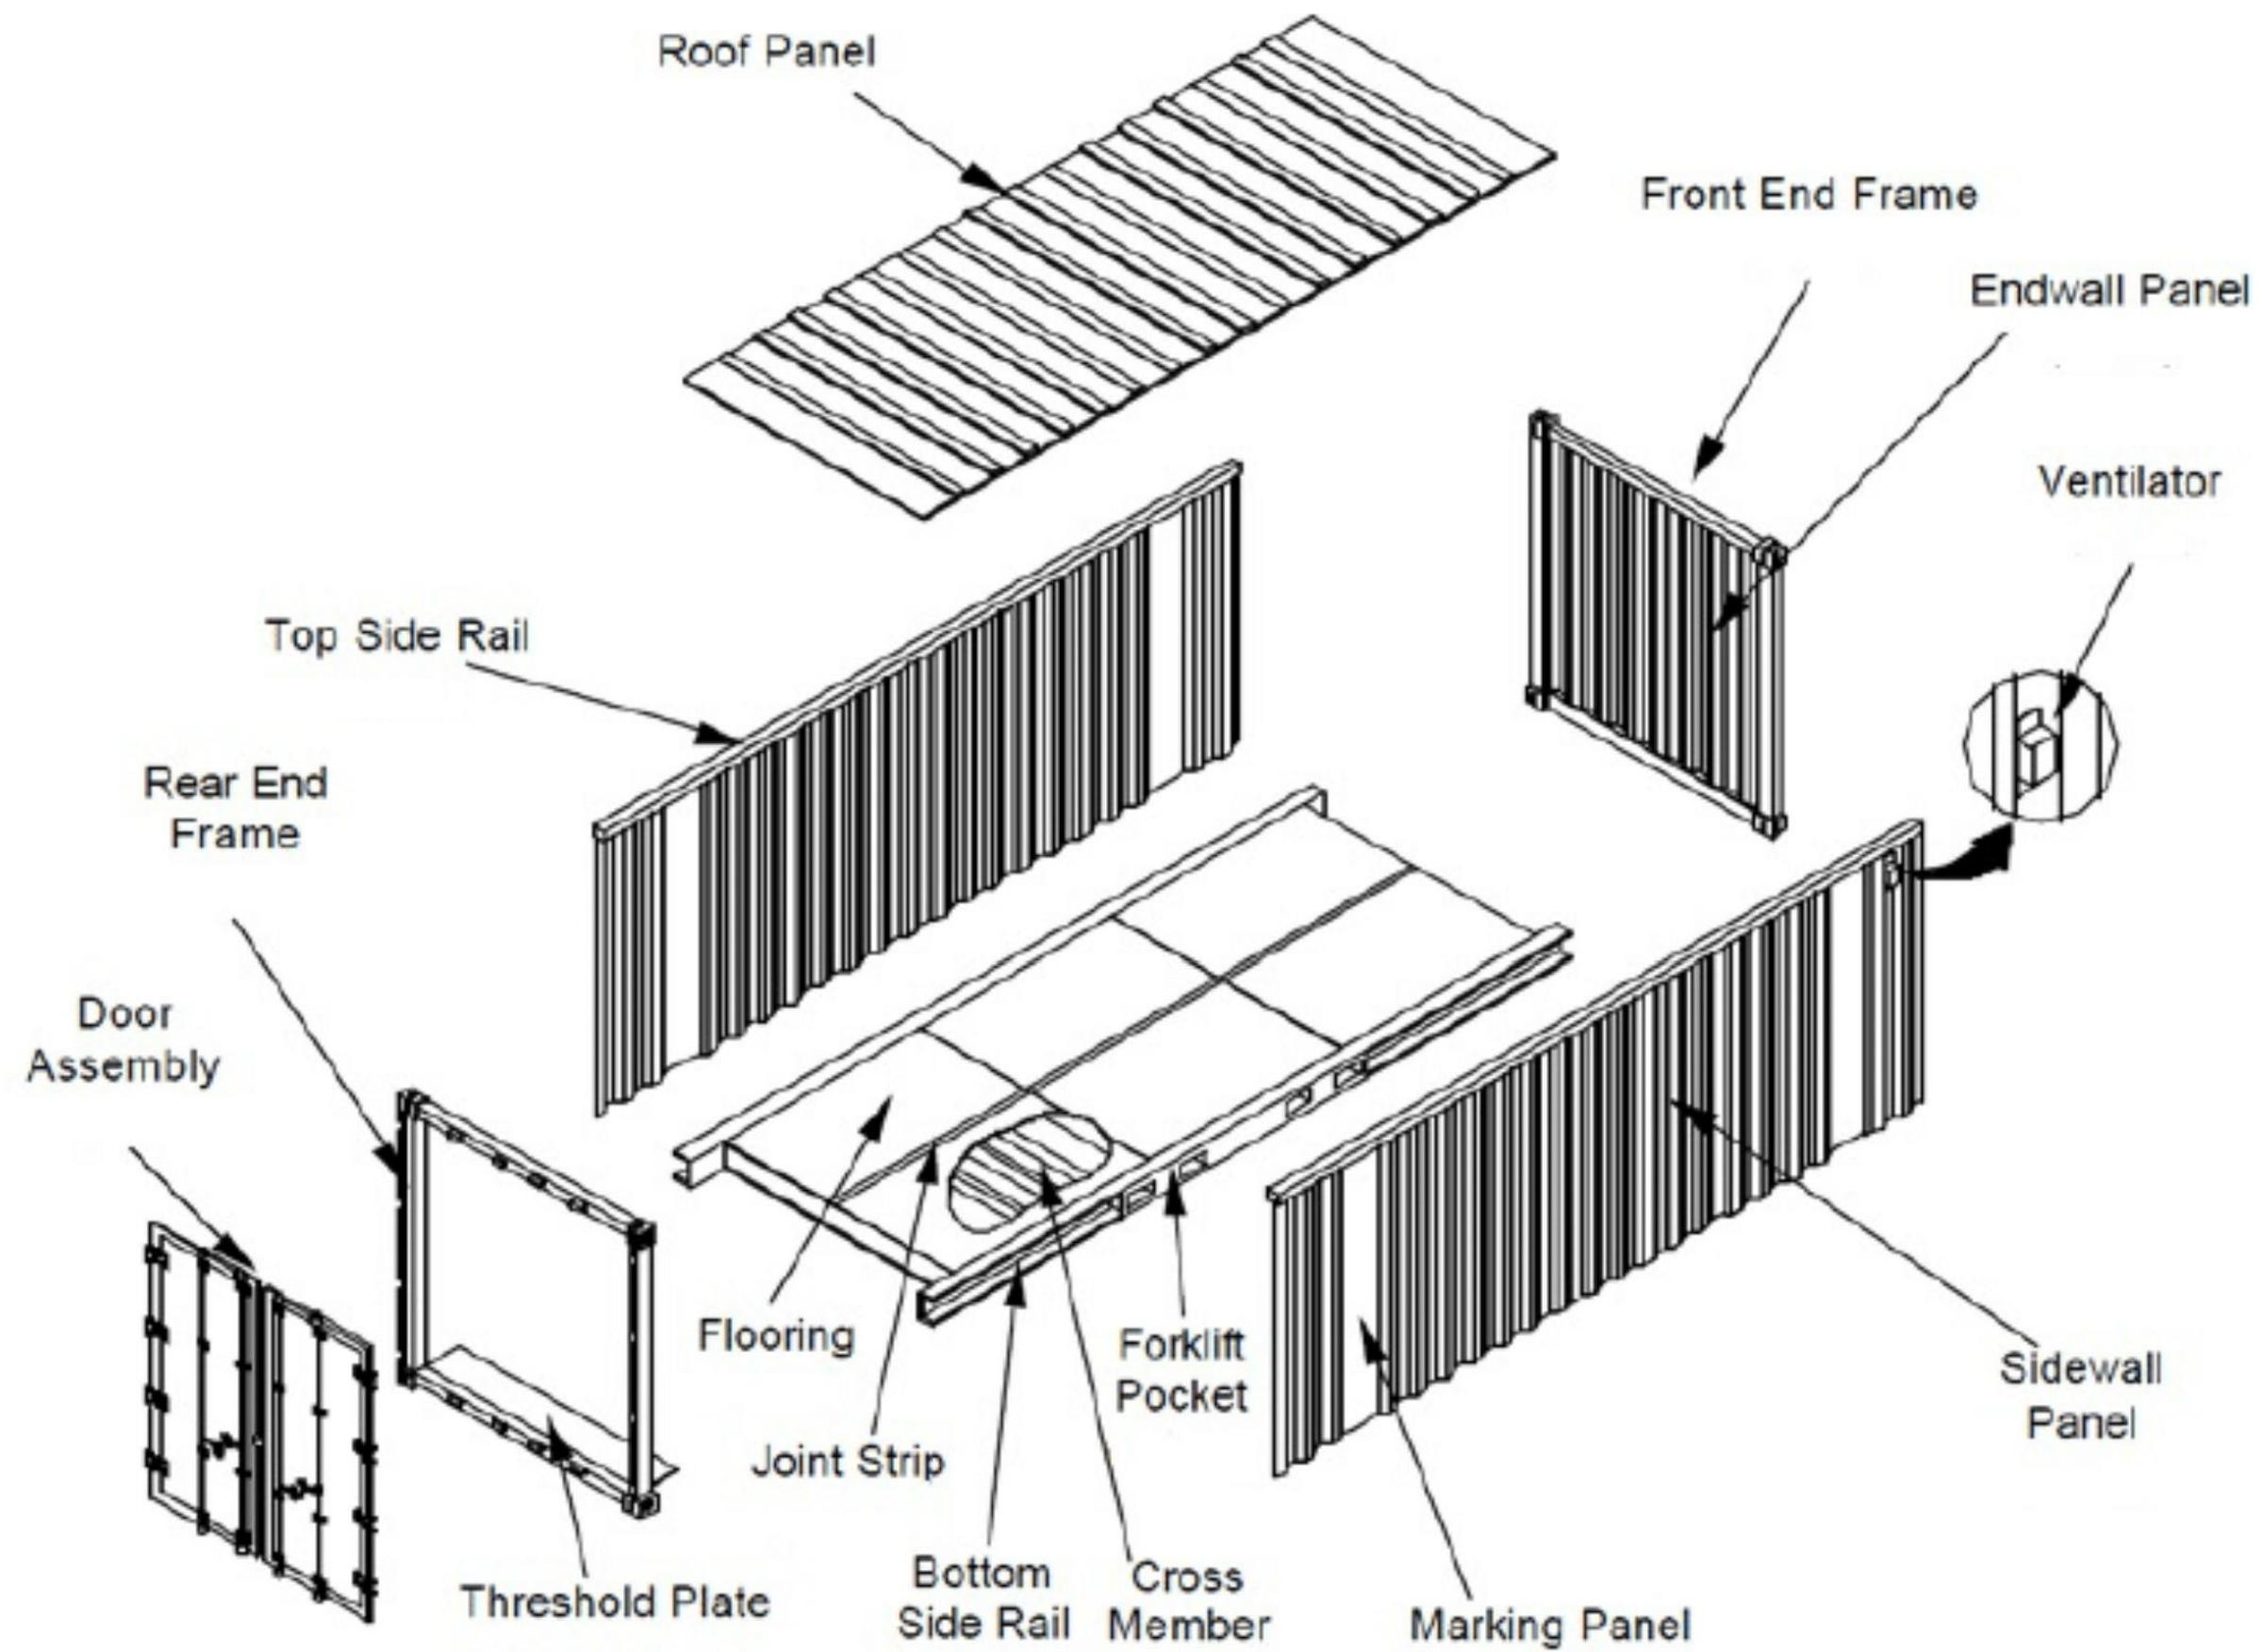


Typical Shipping Container Exploded View. Source: [18]

Interior Partition Plan – Proposed
Doors and door swings

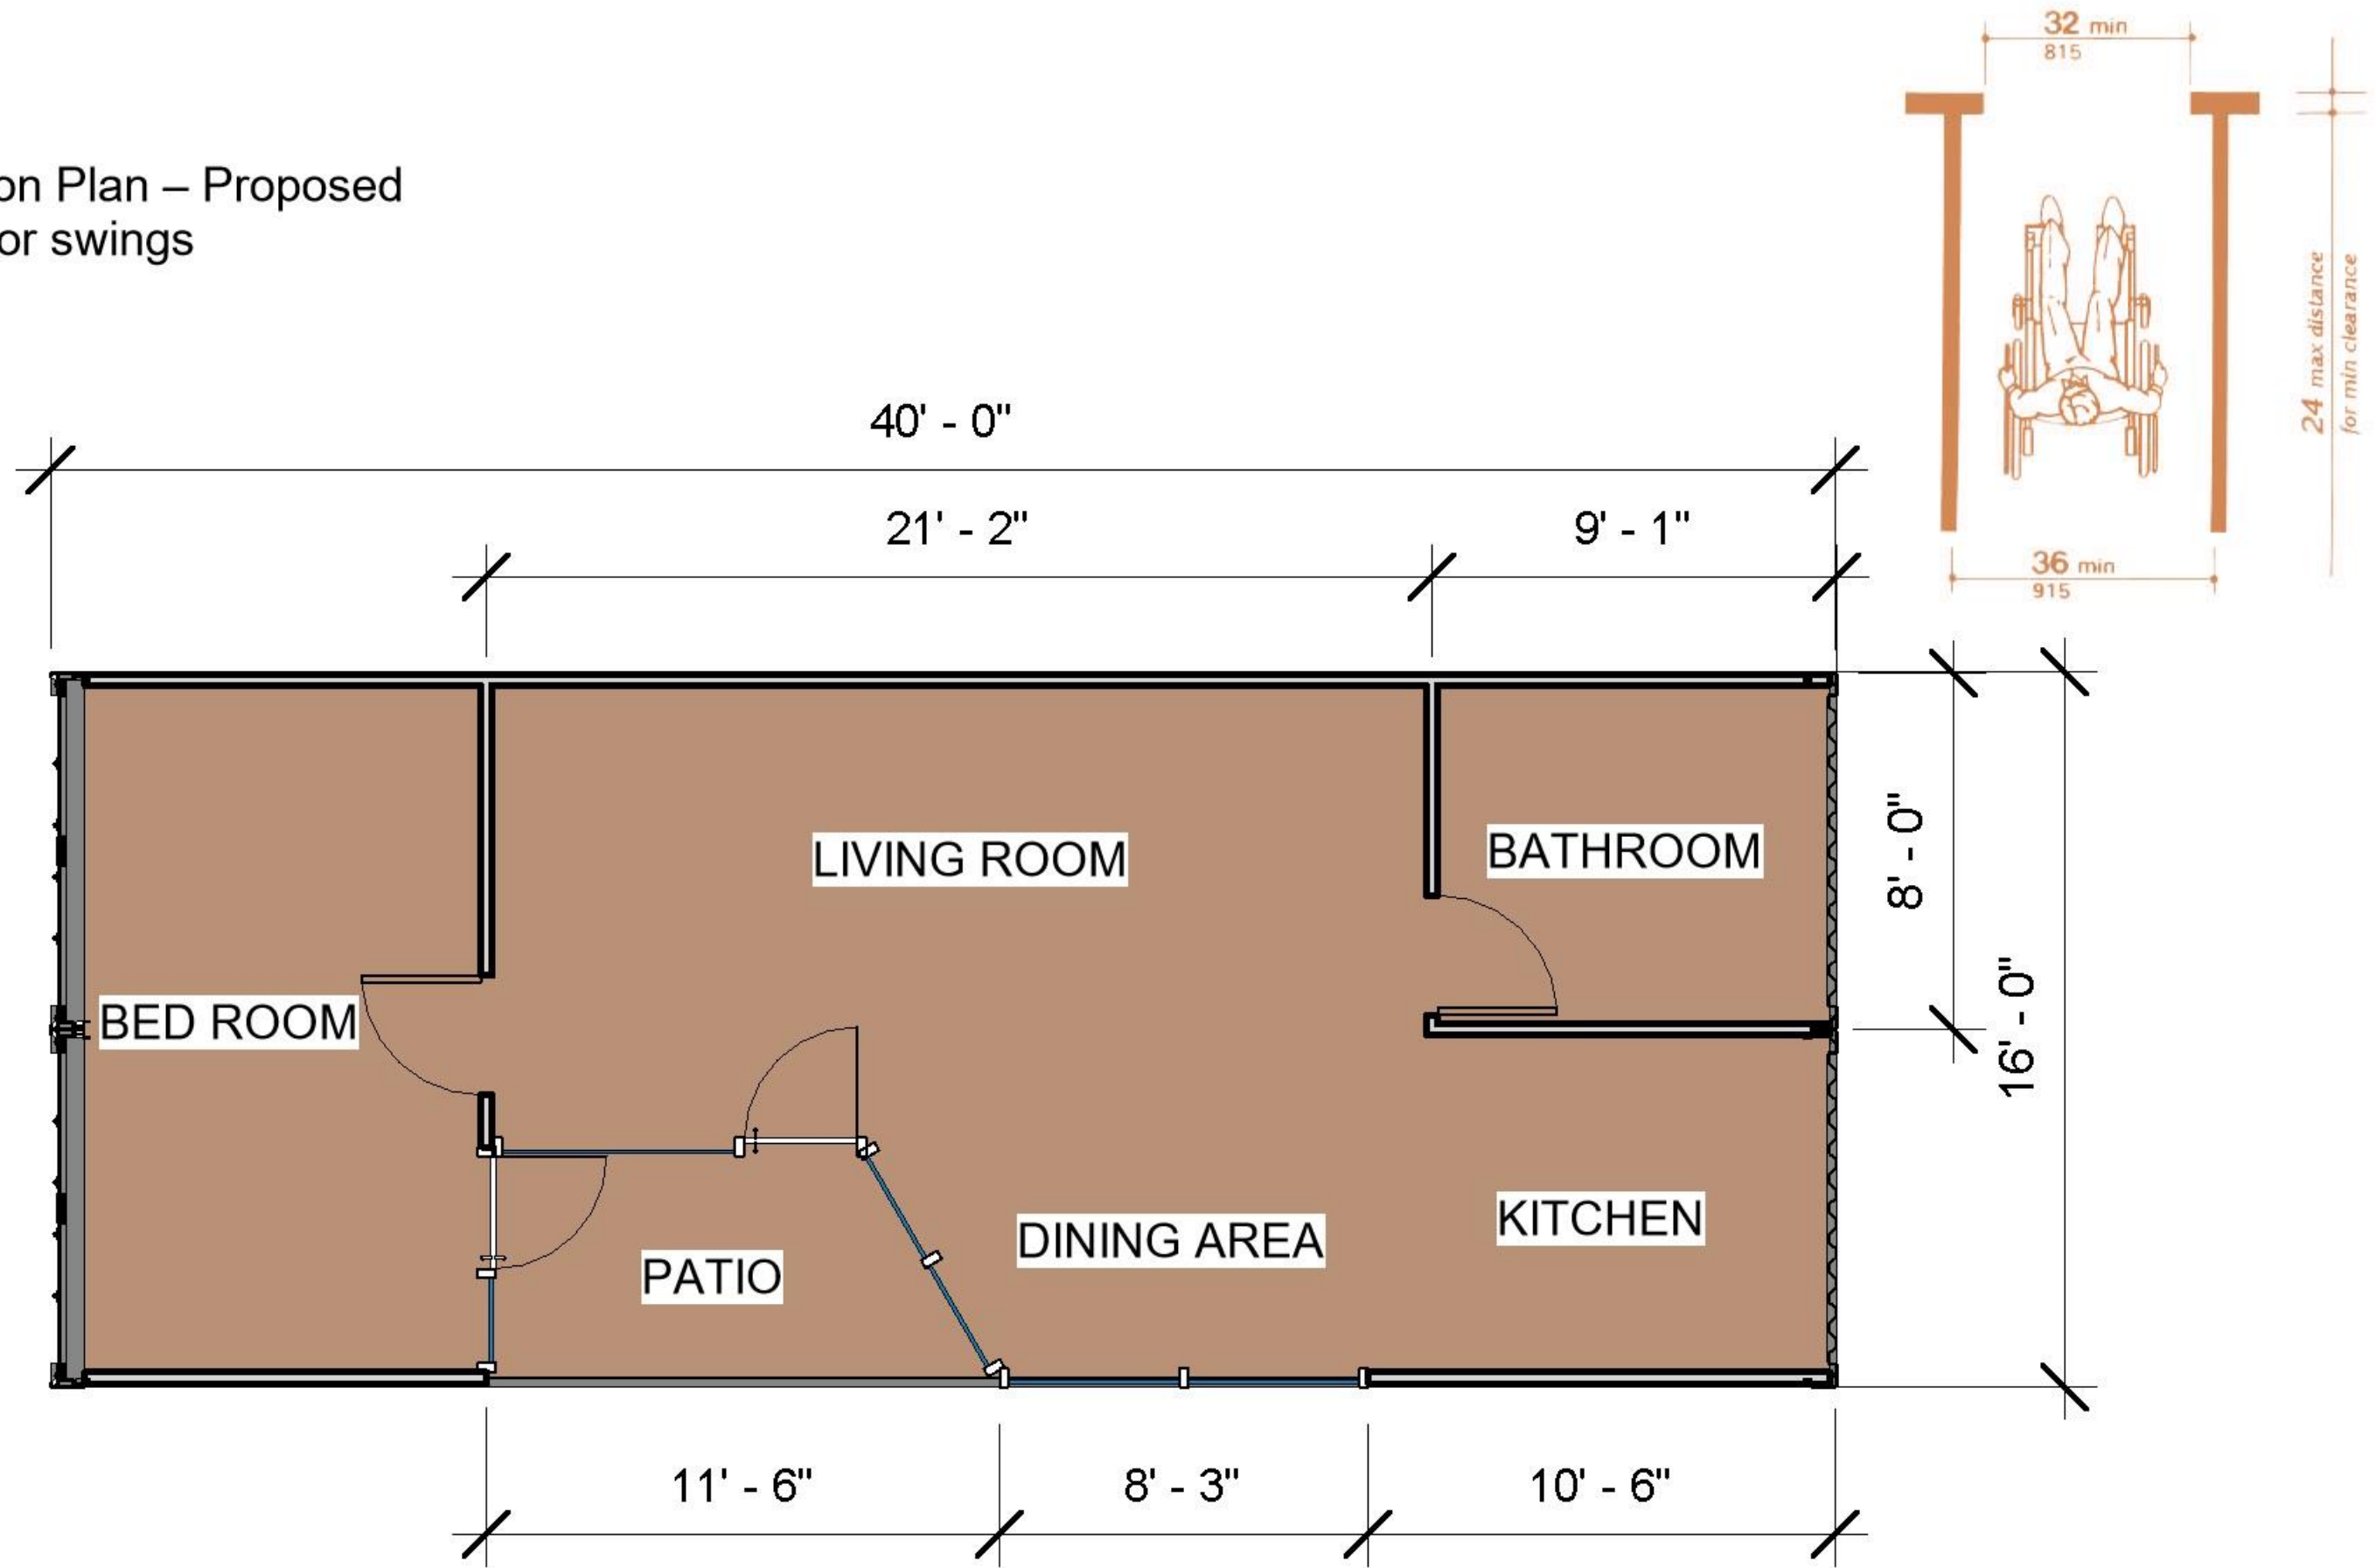

Furniture, built-ins, fixtures, and equipment -Proposed locations
Doors and door swings – All interior passage, and perimeter doors

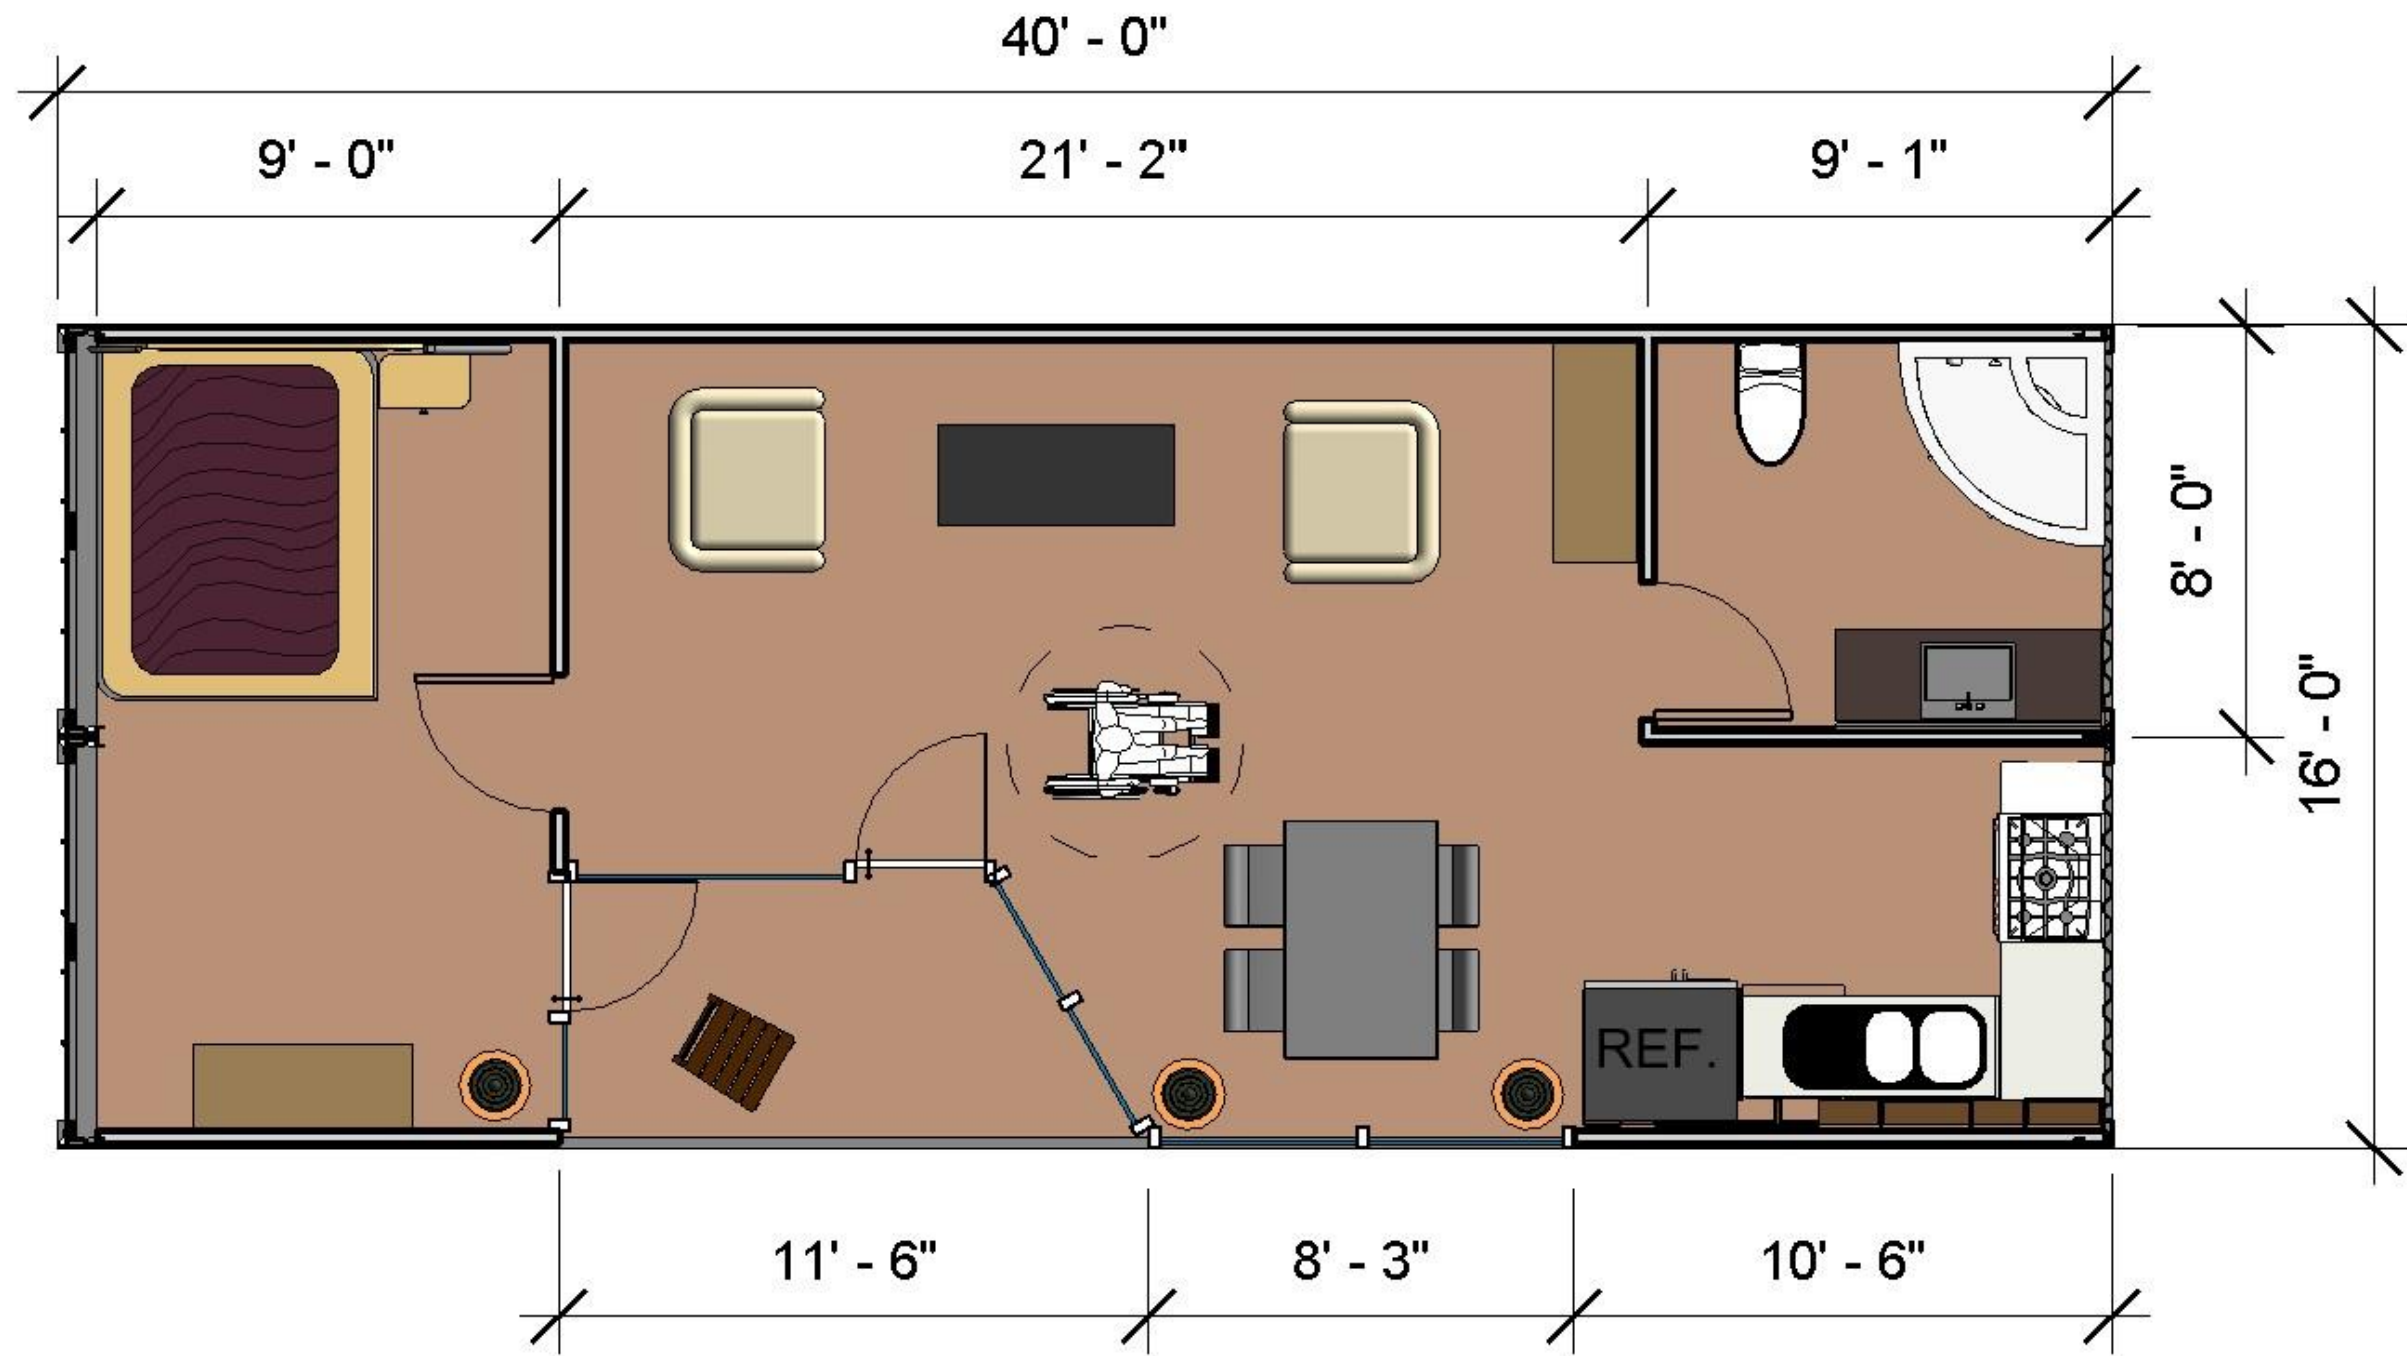

Dimensioned Interior Plan (Showing primary clearances between furniture, equipment, built-ins, and equipment)

