

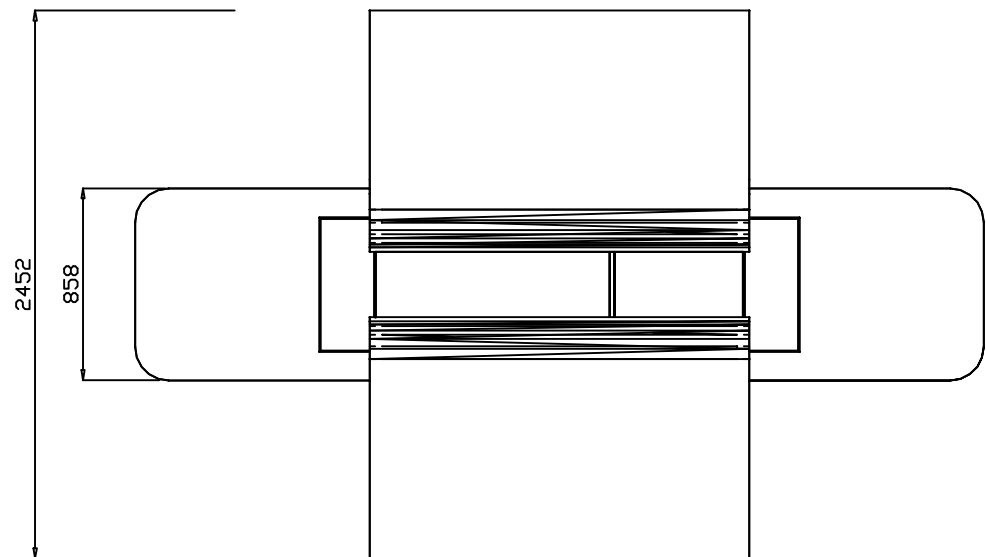



PLAN VIEW

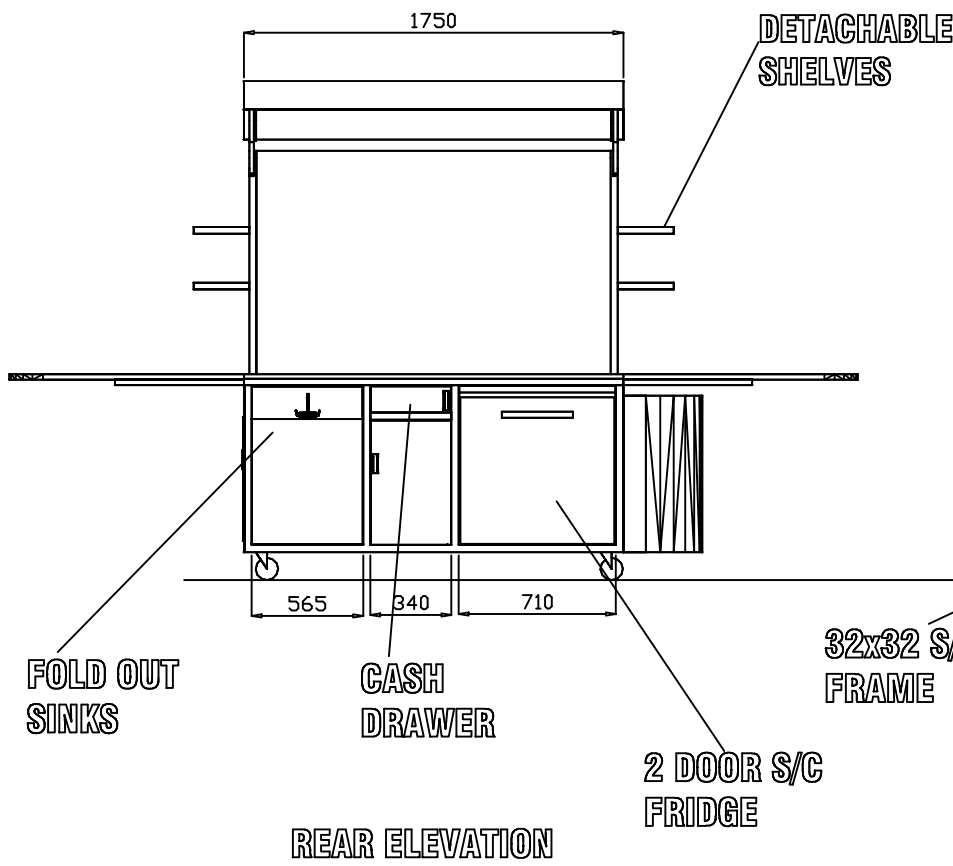


ISOMETRIC VIEW

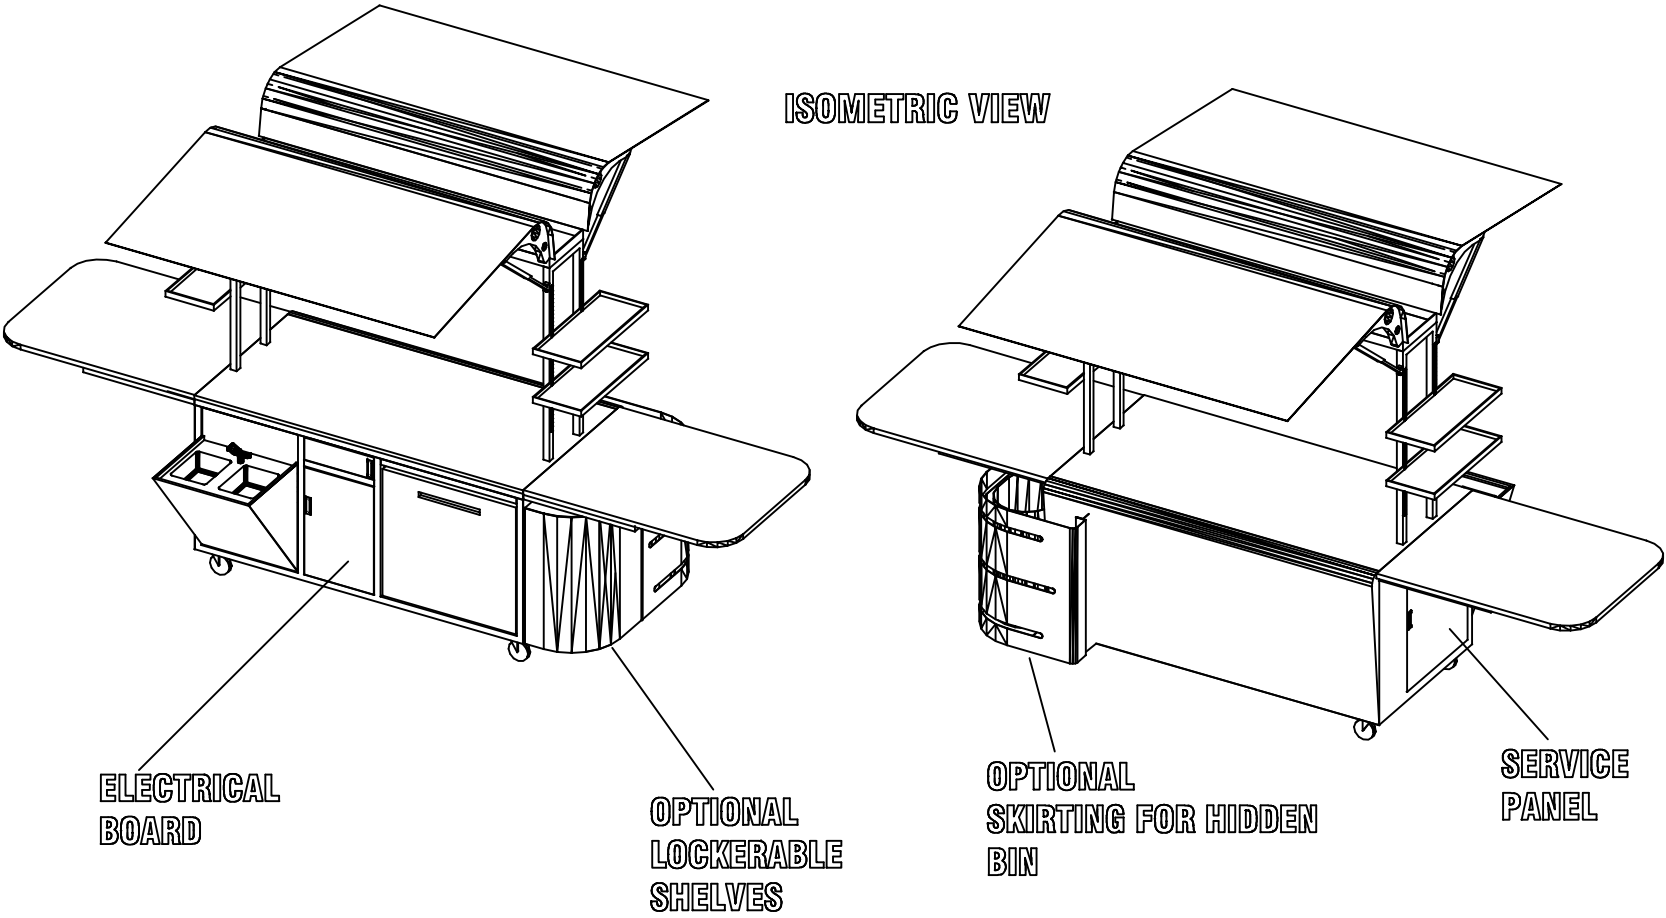

REAR ELEVATION

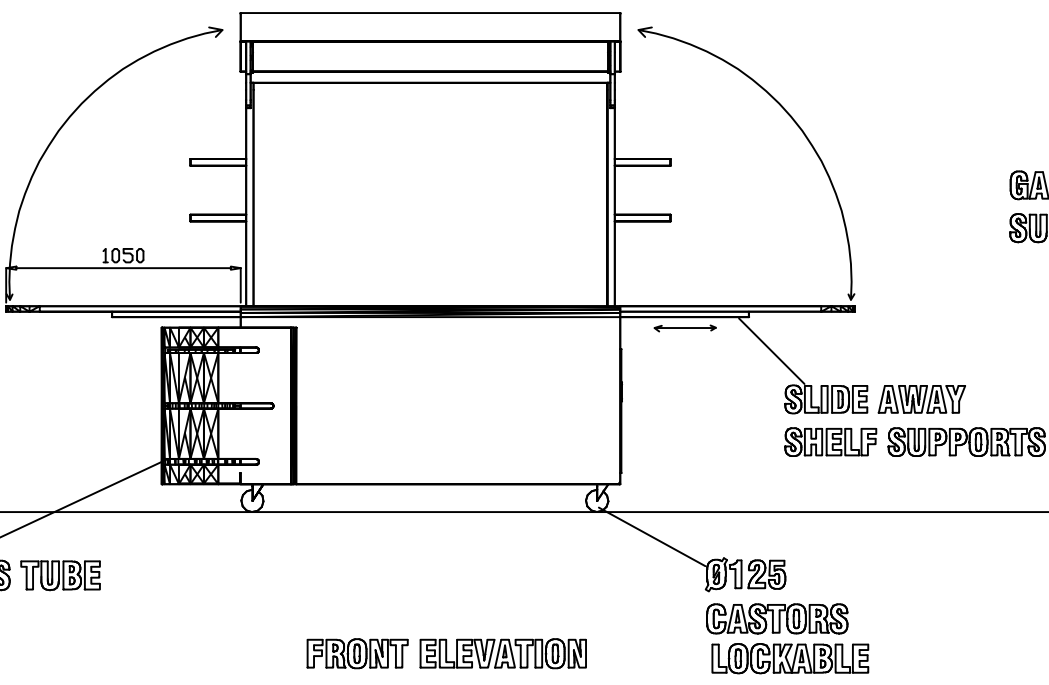

FRONT ELEVATION

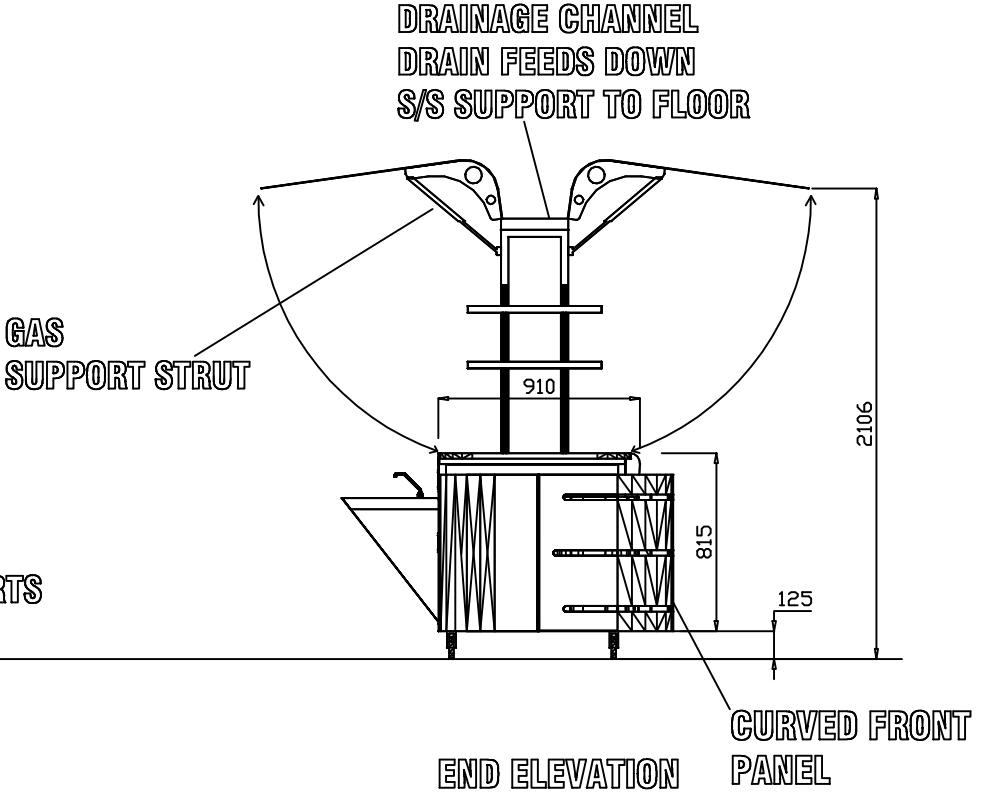

END ELEVATION